


# Panola Road at I-20 from Fairington Road to Snapfinger Woods Drive

## P.I.O.H. Alternate 2 PRELIMINARY

Project NHS00-0002-00(868) P.I. 0002868  
June 13, 2013

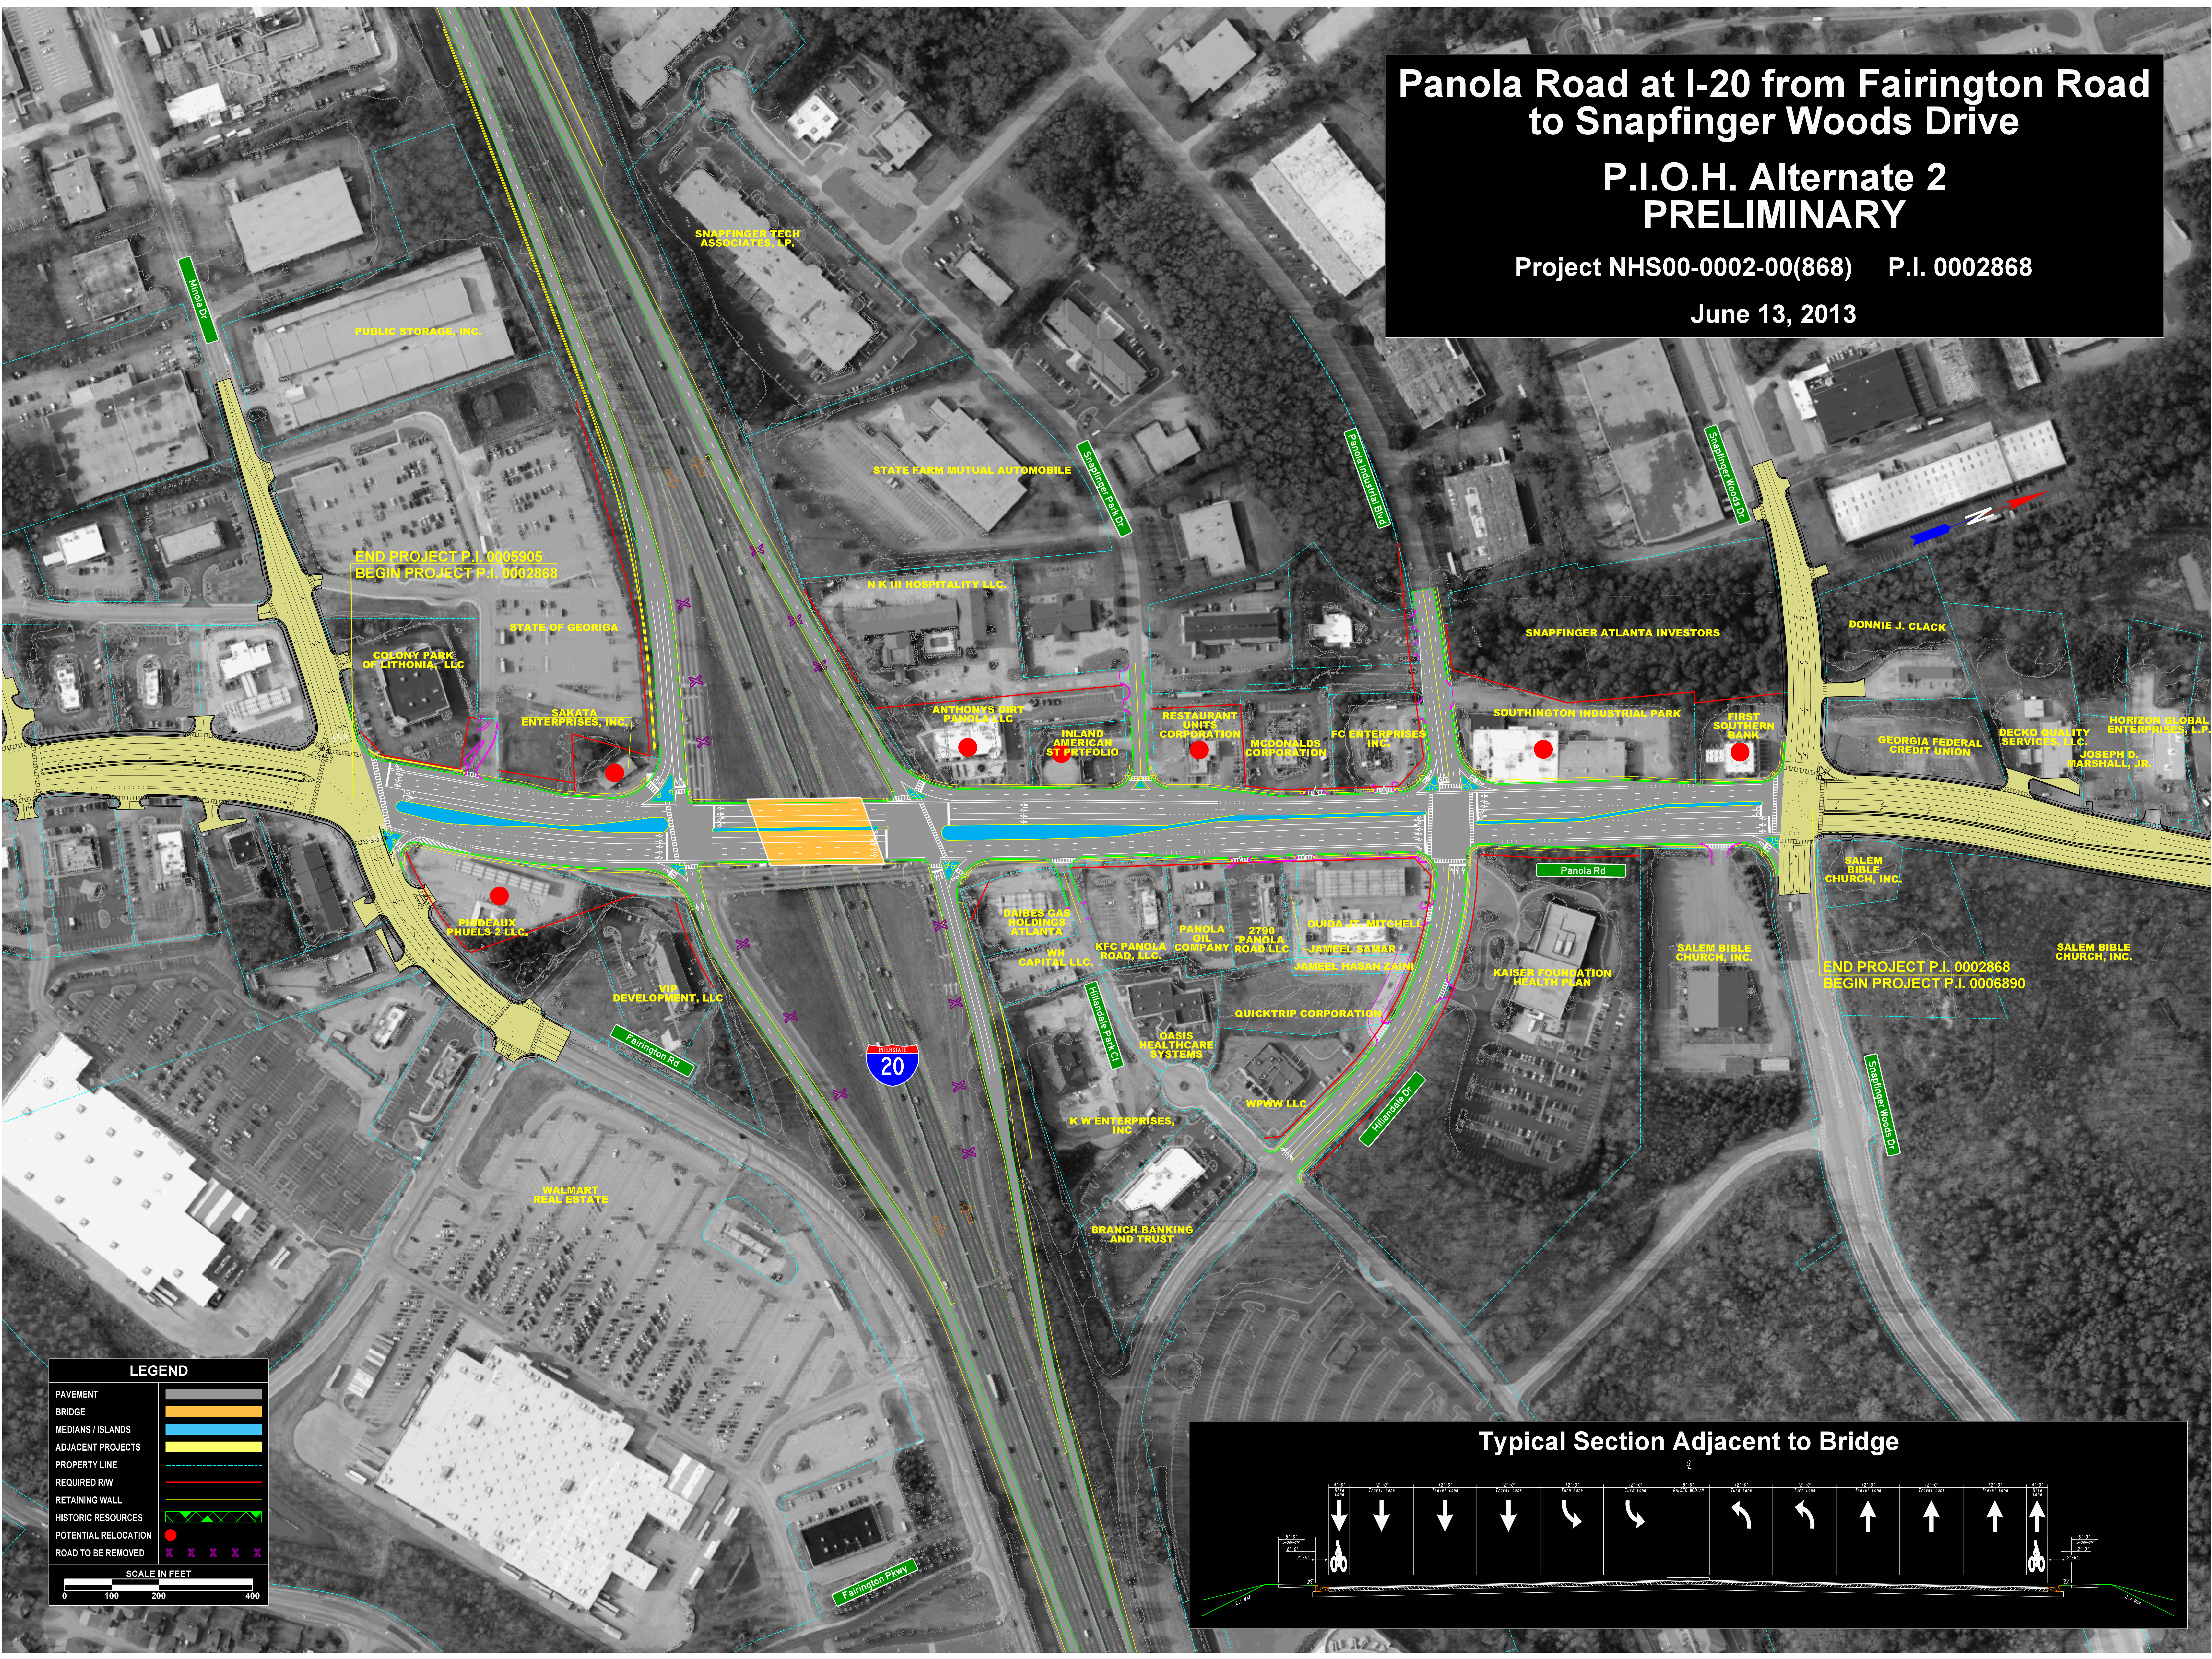

**LEGEND**

- PAVEMENT
- BRIDGE
- MEDIANS / ISLANDS
- ADJACENT PROJECTS
- PROPERTY LINE
- REQUIRED R/W
- RETAINING WALL
- HISTORIC RESOURCES
- POTENTIAL RELOCATION
- ROAD TO BE REMOVED

SCALE IN FEET  
0 100 200 400

