
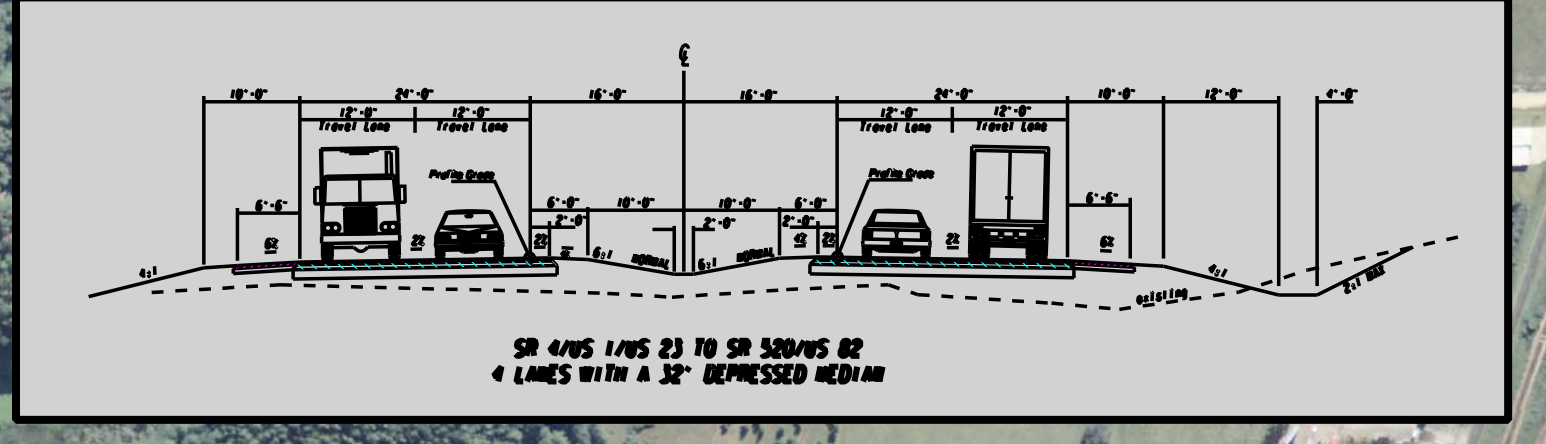


END PROJECT  
STP-0002-00(871)

BEGIN PROJECT  
STP-0002-00(871)

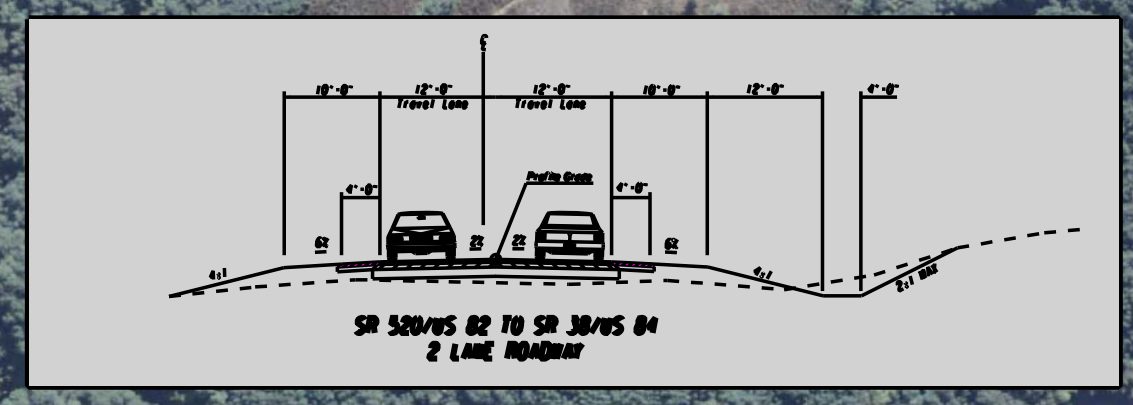

**LEGEND**

- RED'D RIGHT OF WAY
- RIVER/POND/LAKE
- WETLANDS
- HISTORICAL SITE
- POTENTIAL DISPLACEMENT

**PROPOSED WAYCROSS EAST BYPASS  
PREFERRED ALIGNMENT**

NEW LOCATION FROM SR 4/US 1/US 23 TO SR 38/US 84  
PROJECT NO. STP-0002-00(871)  
P. 1 NO. 000871  
COUNTY: PIERCE/WARE

**GA DOT**  
Georgia Department of Transportation

