



ALTERNATE D

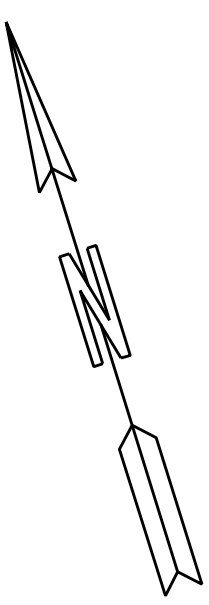


SAME AS
ALTERNATE C-2

SAME AS
ALTERNATE C-2

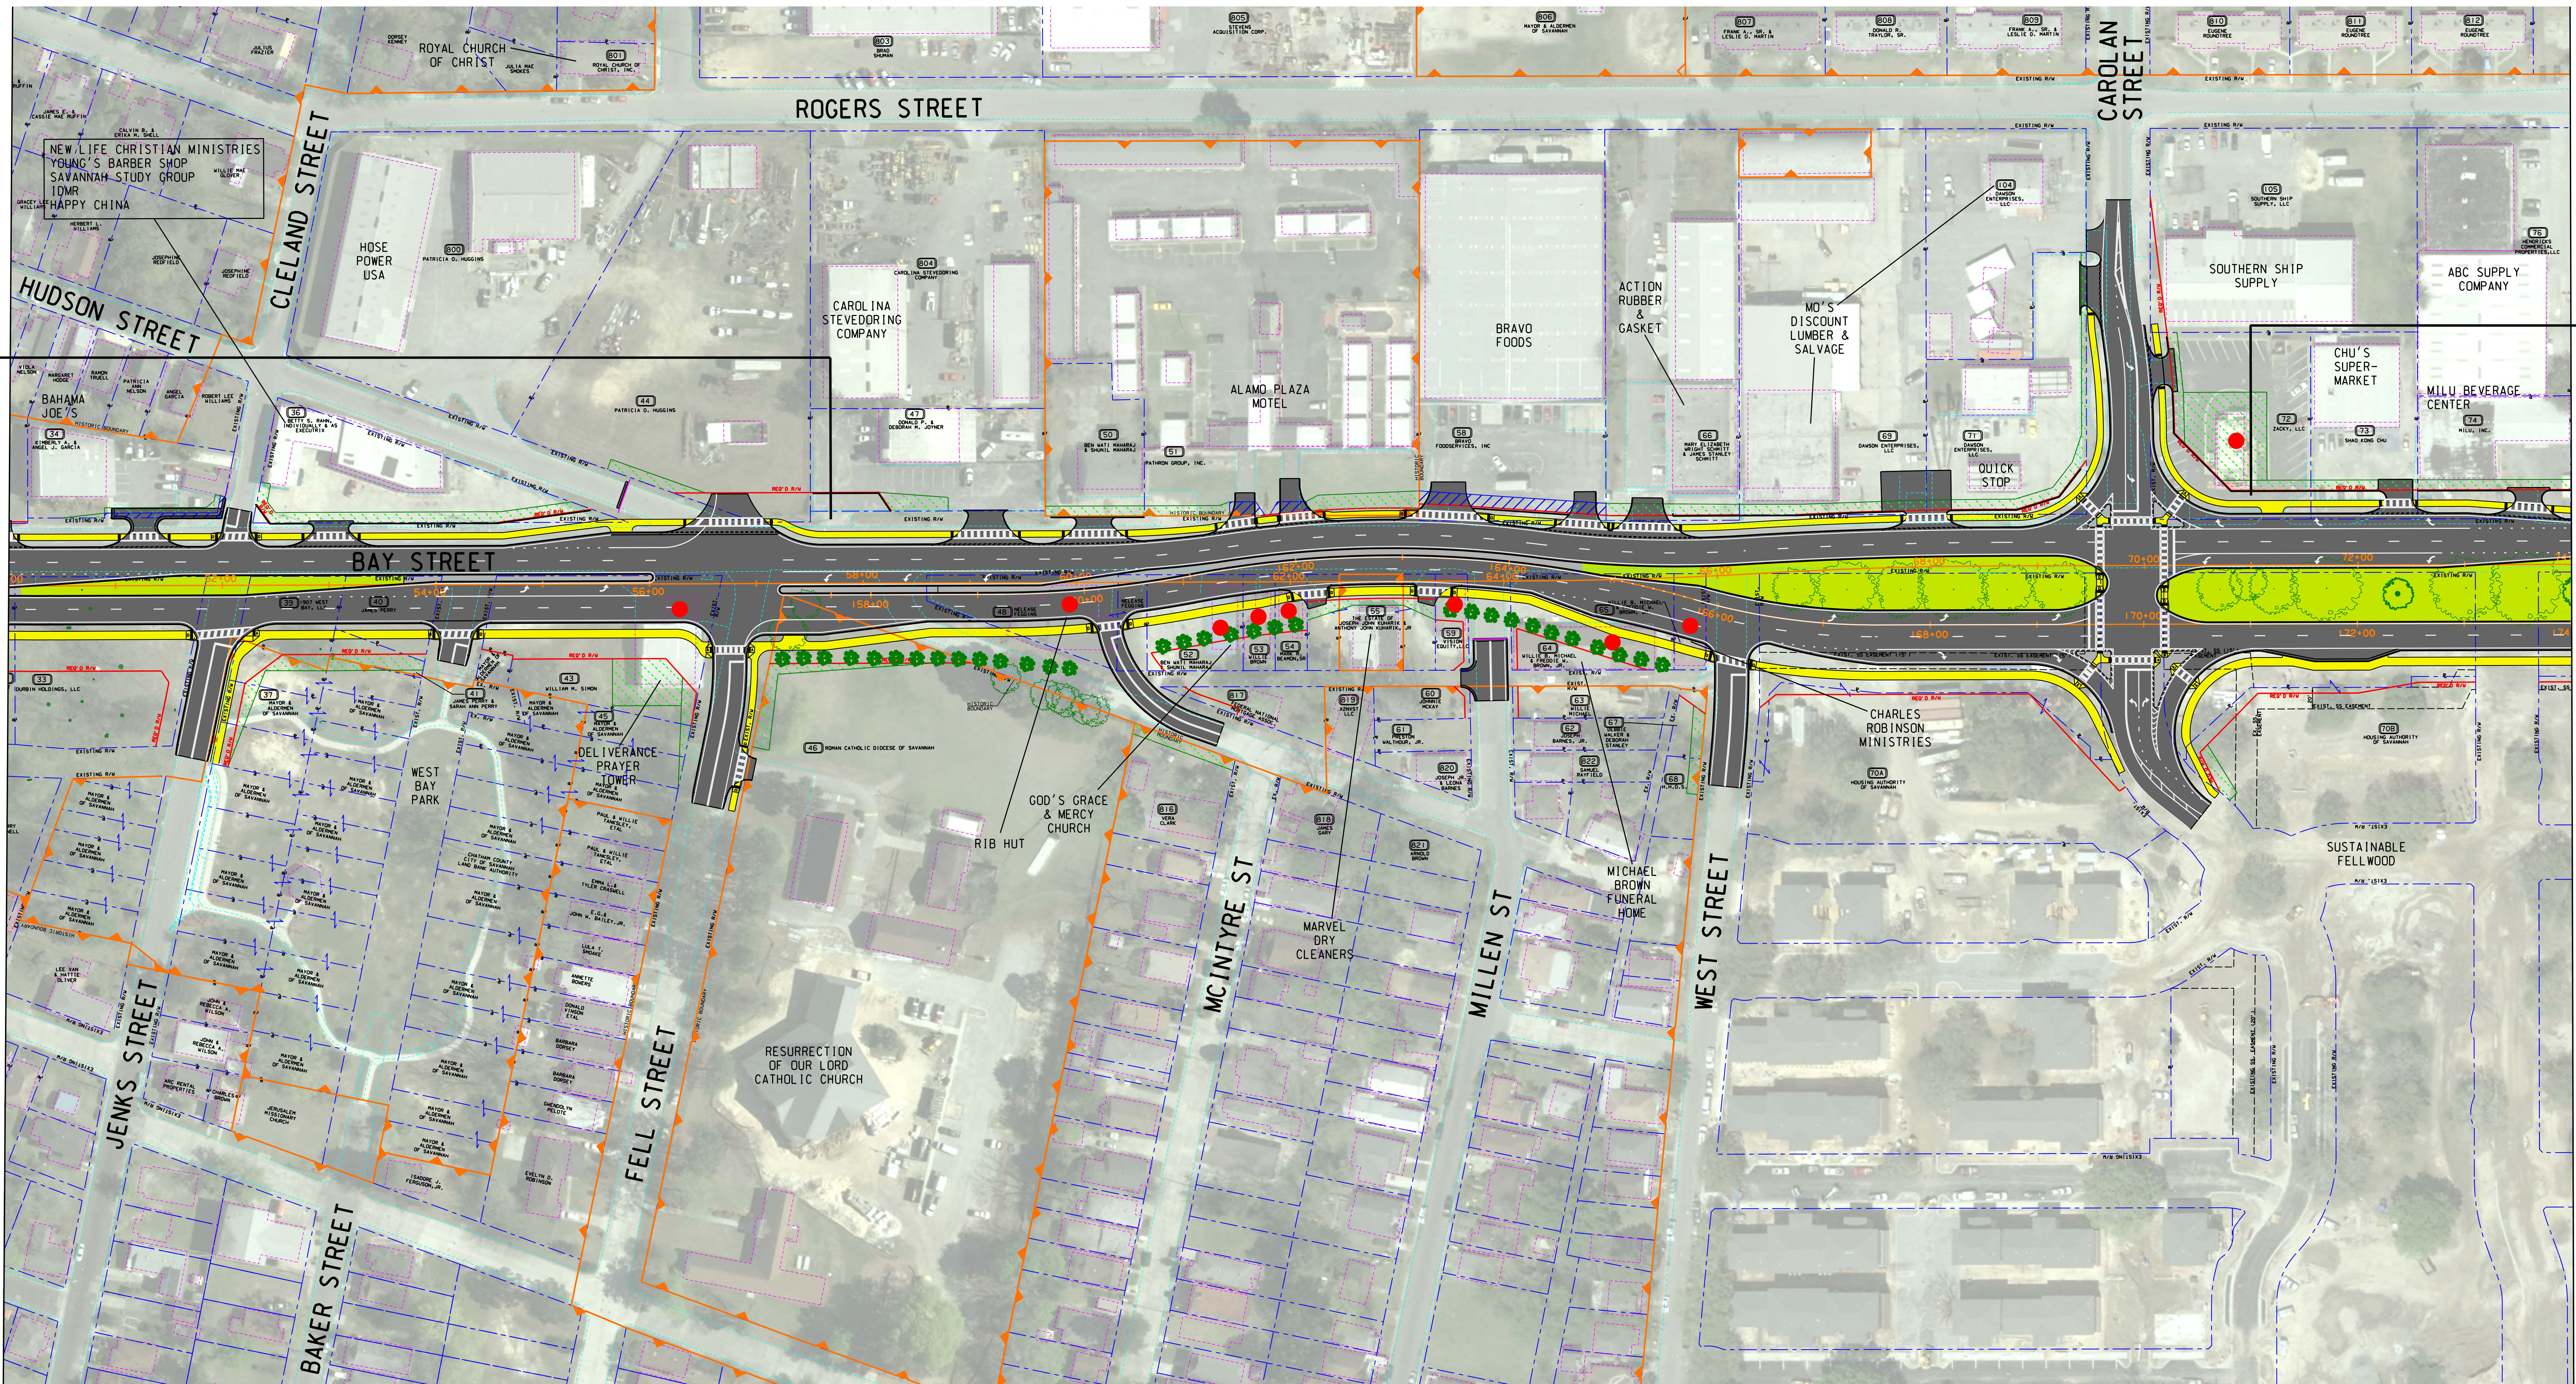

LEGEND

- CENTERLINE
- PROPOSED EDGE OF PAVEMENT
- PROPOSED SIDEWALK
- PROPERTY AND EXISTING R/W LINE
- REQUIRED R/W LINE
- EASEMENT FOR CONSTR
- & MAINTENANCE OF SLOPES
- EASEMENT FOR CONSTR OF SLOPES
- ENVIRONMENTALLY SENSITIVE AREA
- PROPOSED LARGE TREE
- PROPOSED SMALL TREE
- DISPLACEMENT
- ROADWAY
- GRASS MEDIAN
- CONCRETE MEDIAN
- SIDEWALK

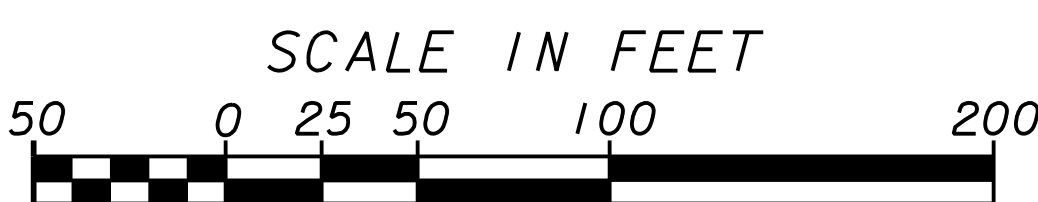

BAY STREET AERIAL PLOT
APRIL 2011
ALTERNATE D
PROJECT NO. NHS-0002-00(923)
P.I. NUMBER 0002923

McGee Partners, Inc.
CHATHAM COUNTY, GEORGIA

