


STATE	PROJECT NUMBER	SHEET NUMBER	TOTAL SHEETS
GEORGIA	NHS-0003-00 (621)		

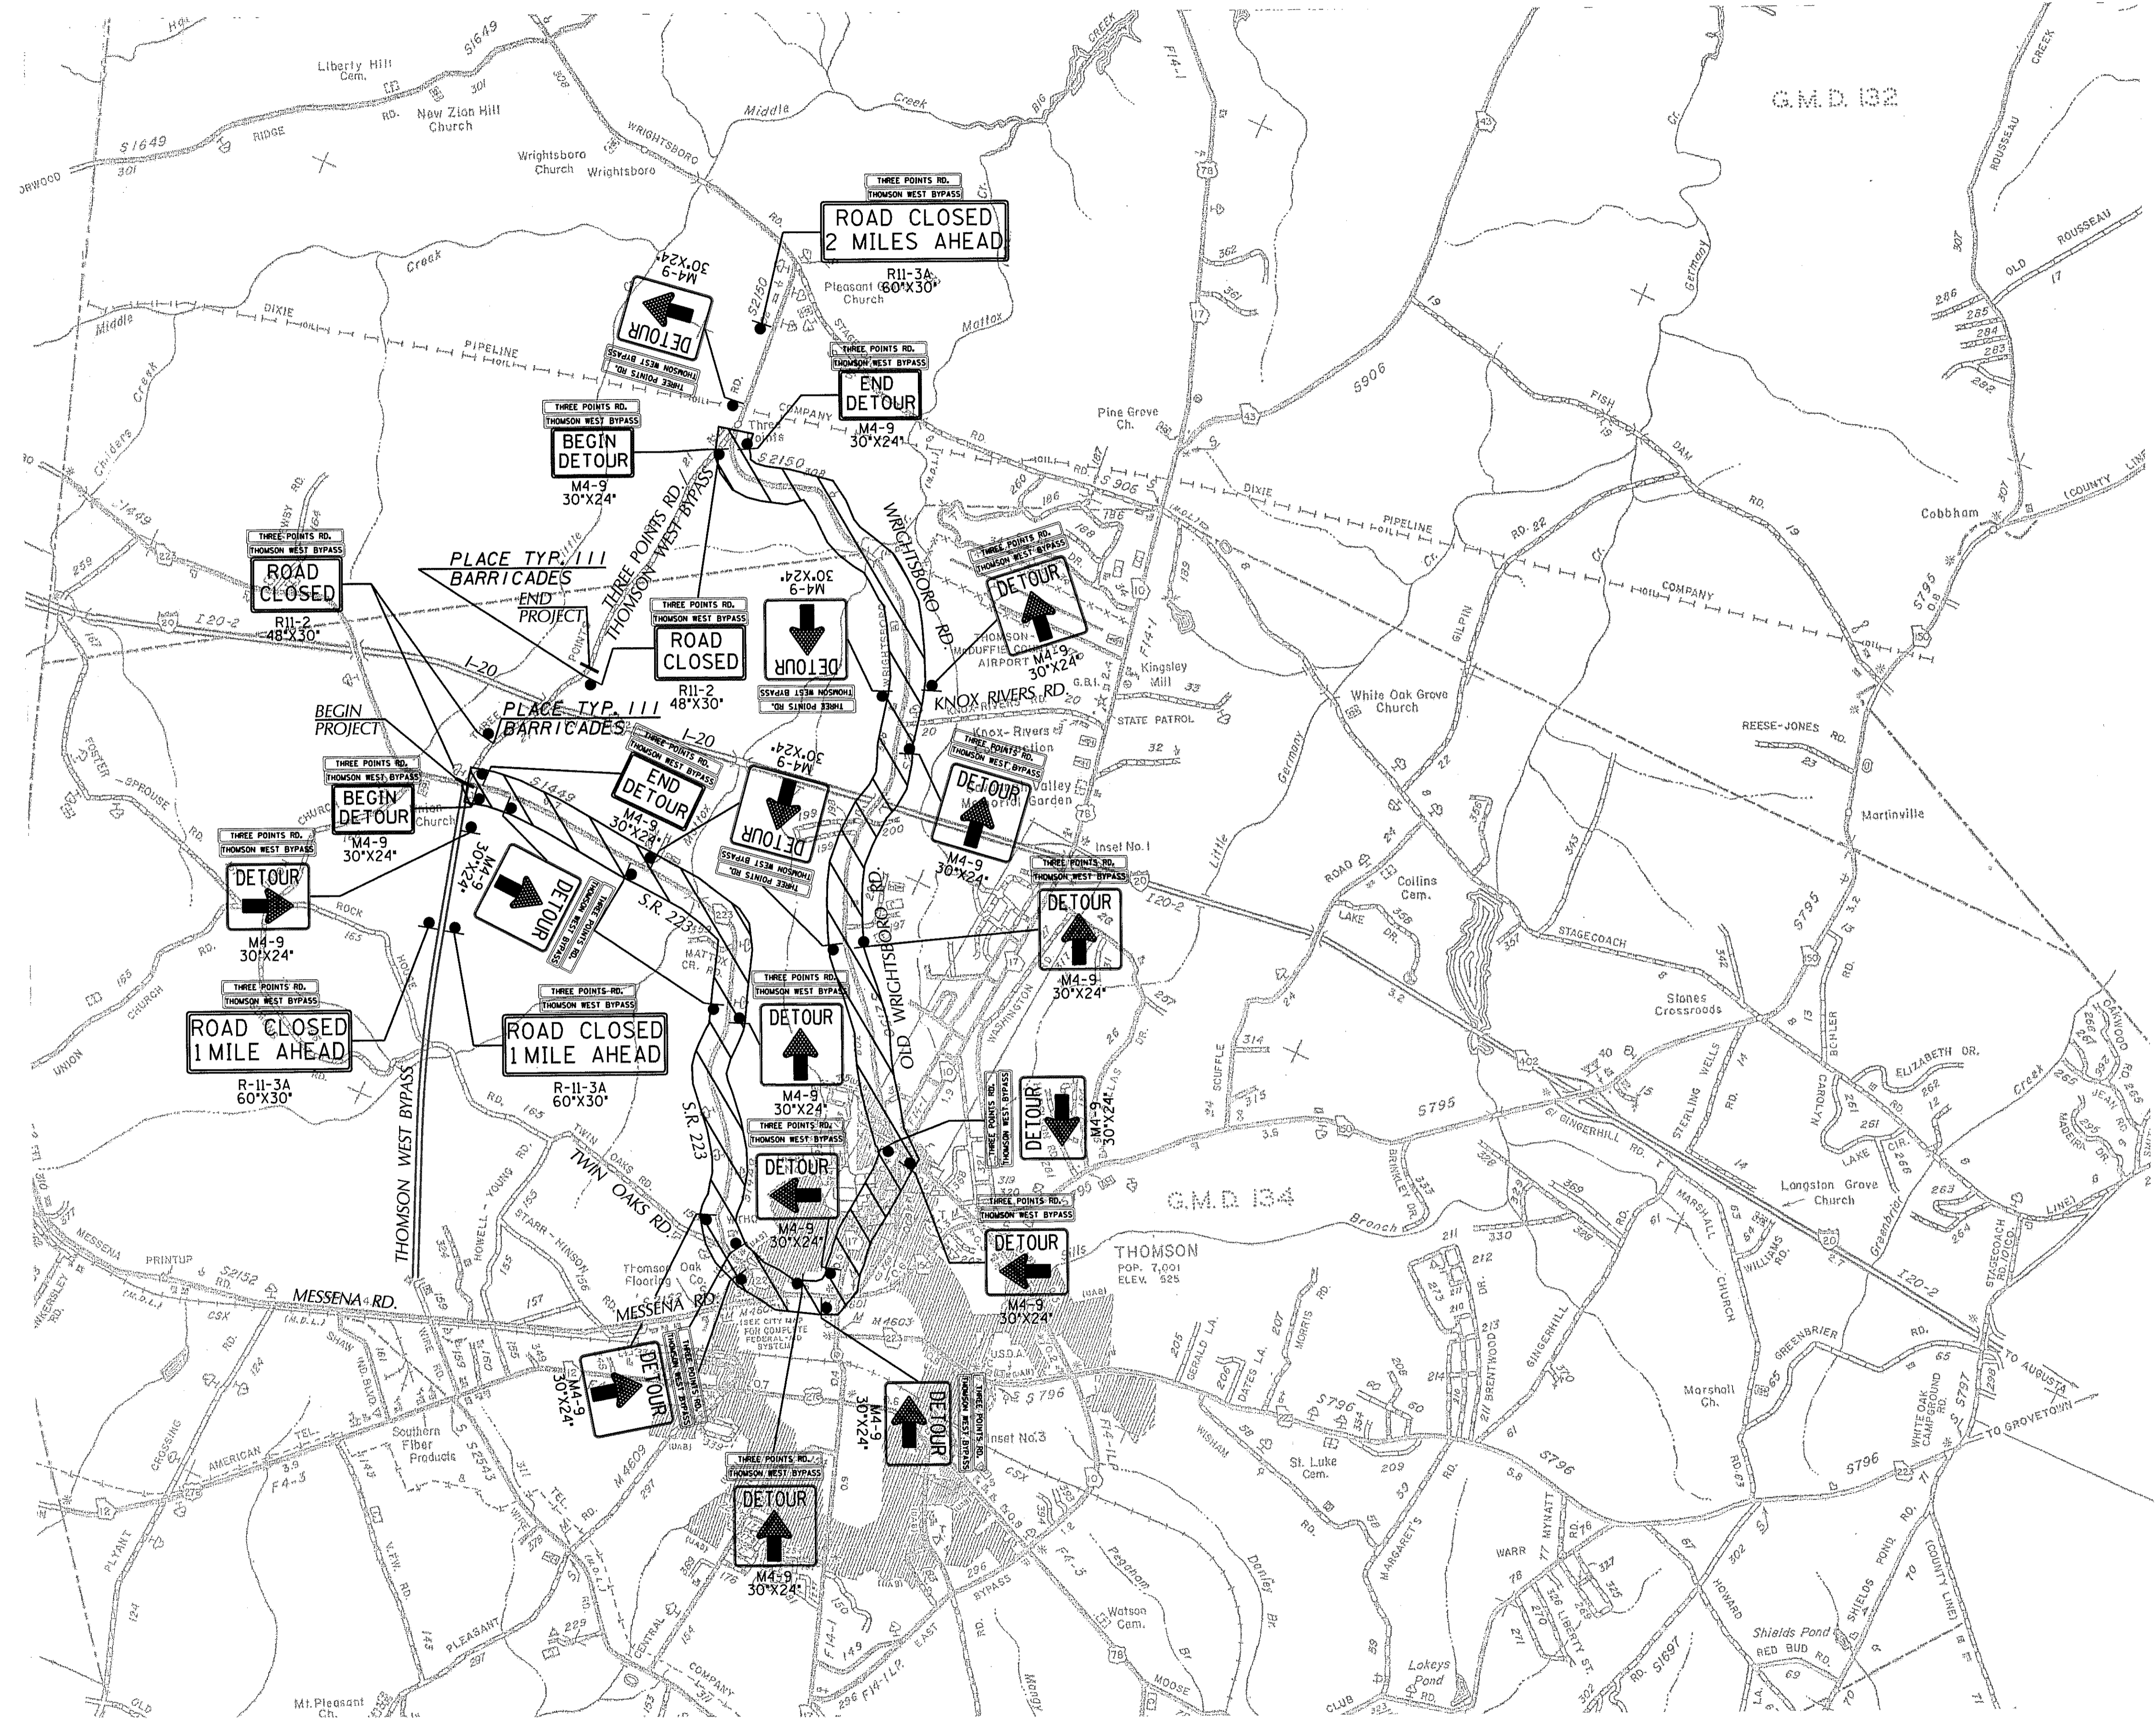

NOTE:
 THIS PLAN DOES NOT INCLUDE ALL SIGNS REQUIRED BUT ONLY PROVIDES AN OVERALL REPRESENTATION. CONTRACTOR SHALL PROVIDE ALL SIGNS AS REQUIRED BY MUTCD.

NOTE:
 THE DETOUR ROUTE SHALL HAVE FULL PATTERN PAVEMENT MARKINGS IN ACCORDANCE WITH SECTION 652 OF THE SPECIFICATIONS. COST FOR THIS WORK SHALL BE INCLUDED IN THE PRICE BID FOR TRAFFIC CONTROL.

REV ISIONS			
DATE	BY	DESCRIPTION	

MA Moreland Altobelli Associates, Inc.
 2211 Beaver Run Road
 Suite 190
 Norcross, Georgia 30071
 Telephone (770) 283-5945

NAME	DATE	NAME	DATE	NAME	DATE
DESIGNED BY		DRAWN BY		QUANTITIES BY	
CHECKED BY		CHECKED BY		CHECKED BY	
SUPERVISED BY					

Department of Transportation
 State of Georgia

DETOUR MAP

DRAWING NUMBER
 20-01