


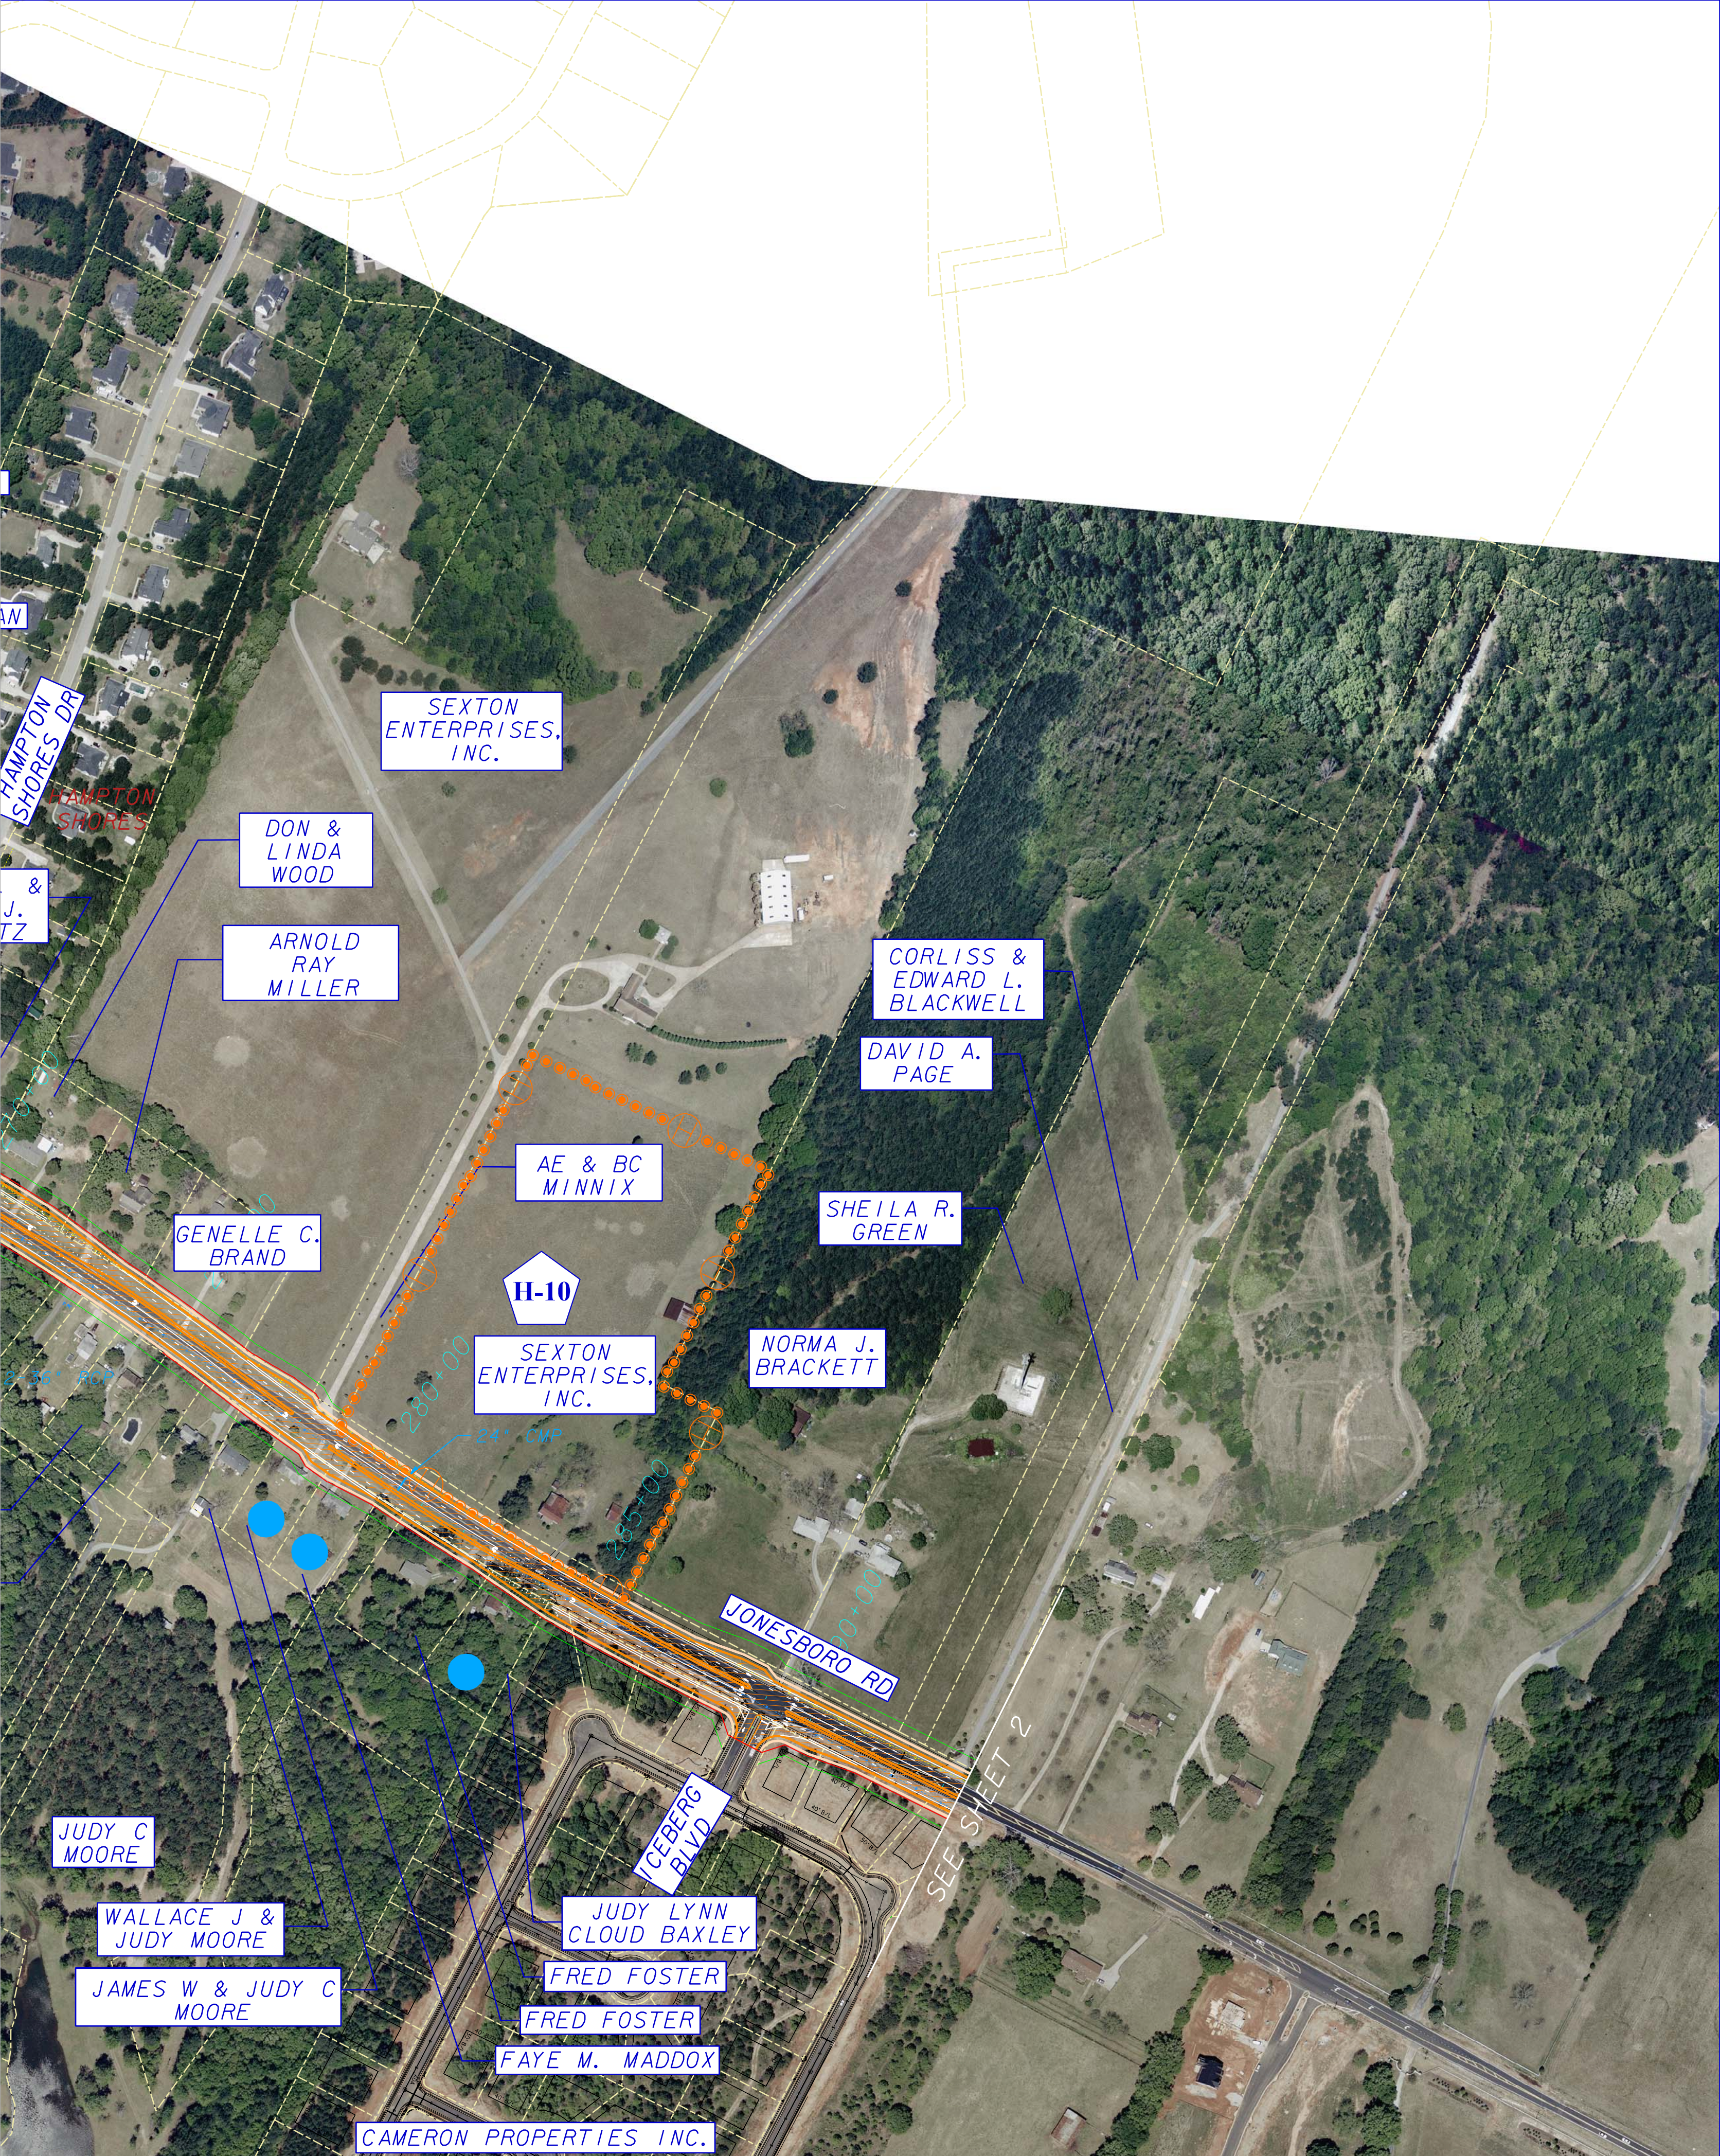

6745 SUGARLOAF PARKWAY
SUITE 100
DULUTH, GA 30097
(770) 447-8999

LEGEND

	EXISTING STORM DRAIN PIPE		SIDEWALK		EXISTING TRAFFIC SIGNAL
	PROJECT MILE MARKER		POTENTIAL DISPLACEMENT		PROPOSED TRAFFIC SIGNAL
	2003 ACCIDENT DATA		CHURCH		EXISTING OVERHEAD ELECTRIC
	2004 ACCIDENT DATA		SCHOOL		EXISTING UNDERGROUND WATERLINE
	2005 ACCIDENT DATA		CEMETERY		EXISTING OVERHEAD TELEPHONE
	2003 ACCIDENT FATALITIES		RAILROAD		
	2005 ACCIDENT FATALITIES		GAS STATION		
	POTENTIALLY ELIGIBLE HOUSE SITE				
	POTENTIALLY ELIGIBLE RIFLE PIT				
	ELIGIBLE SITES ON THE NATIONAL REGISTER				

