
 


BEGIN PROJECT
STP00-0000-00(519)
END PROJECT
STP00-0000-00(520)

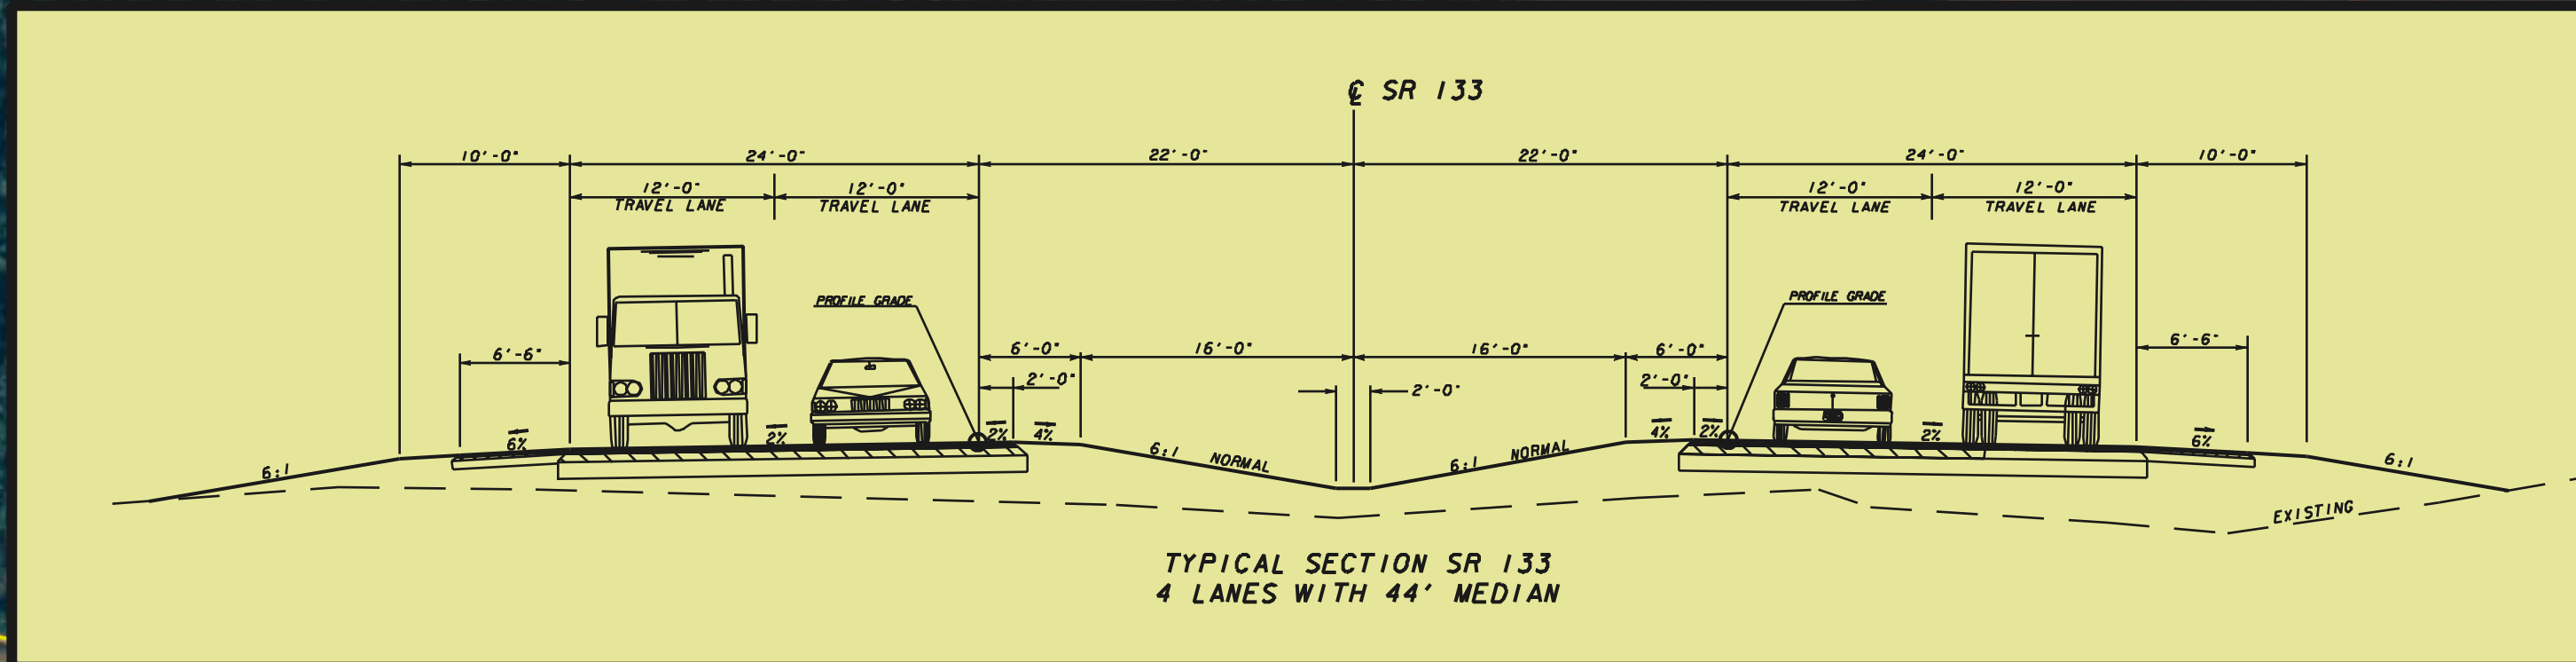

PROPOSED
CORRIDOR
17


PROPOSED
CORRIDOR MILE
16

PROPOSED
CORRIDOR MILE
15

PROPOSED
CORRIDOR MILE
14



LOCATION MAP

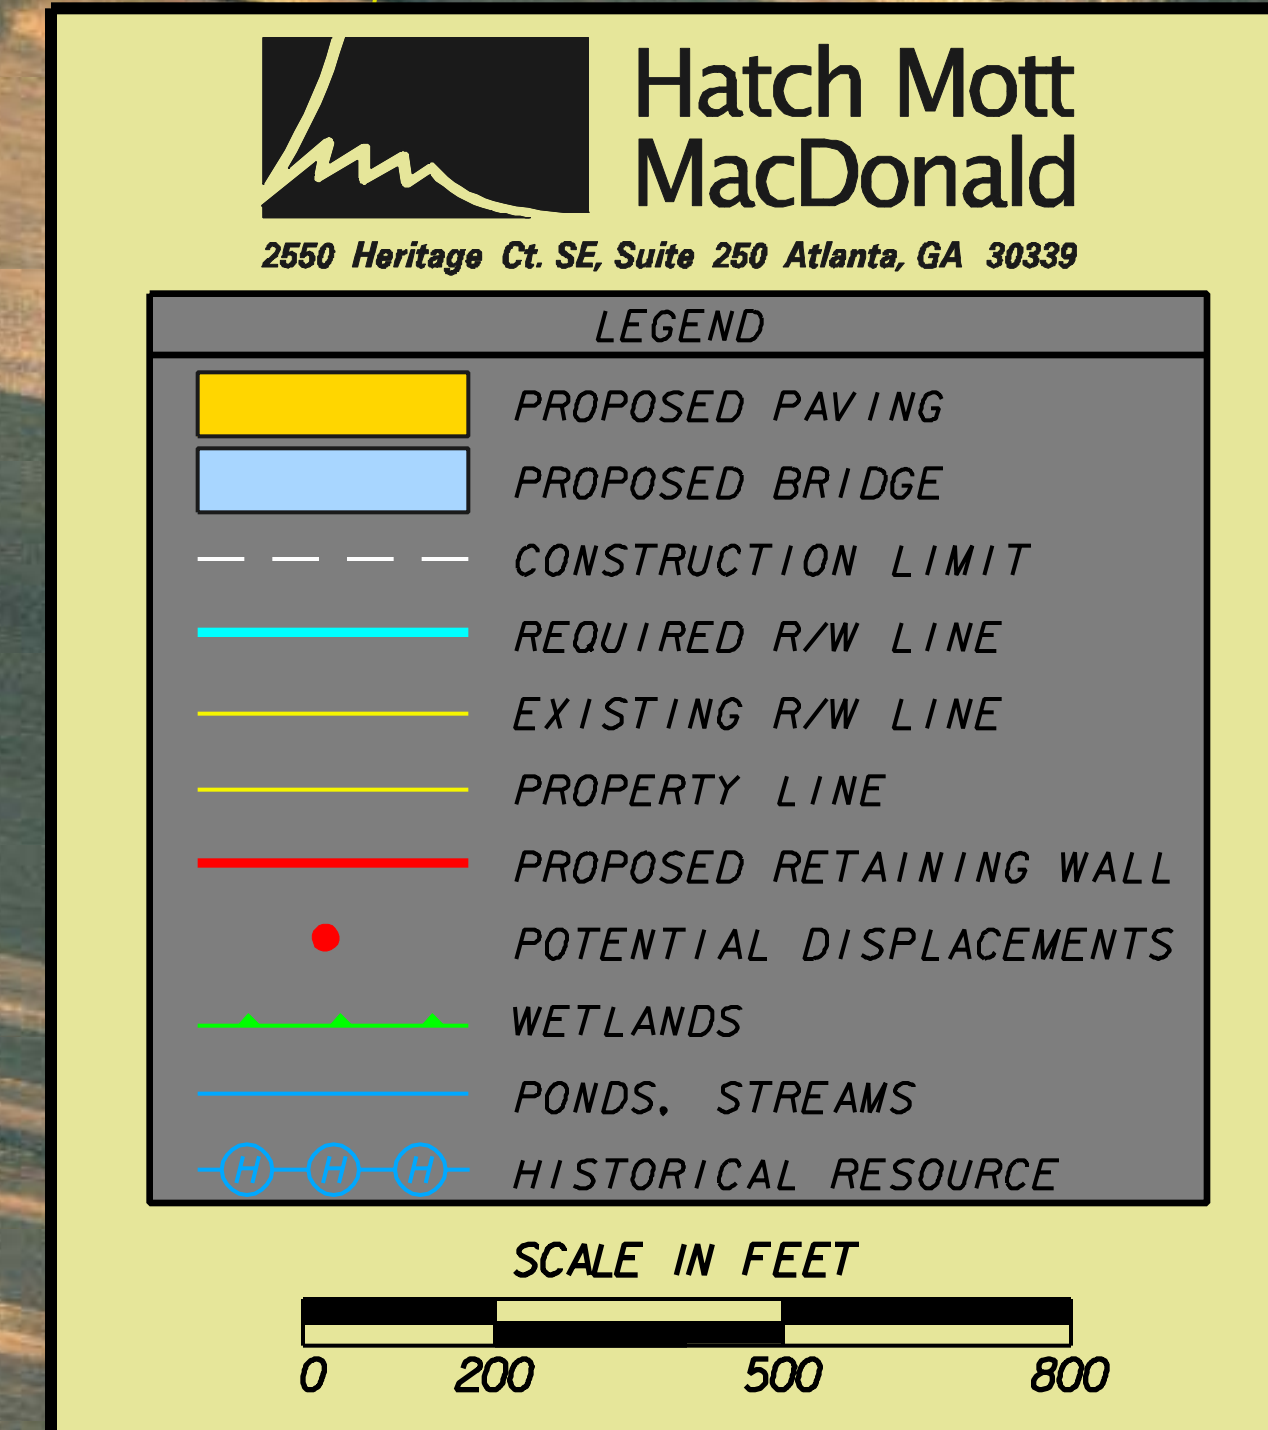

DEPARTMENT OF TRANSPORTATION
STATE OF GEORGIA
S.R. 133 GRIP CORRIDOR FROM MOULTRIE TO ALBANY
STP-0000-00(519) P.I.# 0000519
WORTH COUNTY
DATE : 12-08 SCALE: 1" = 200'