
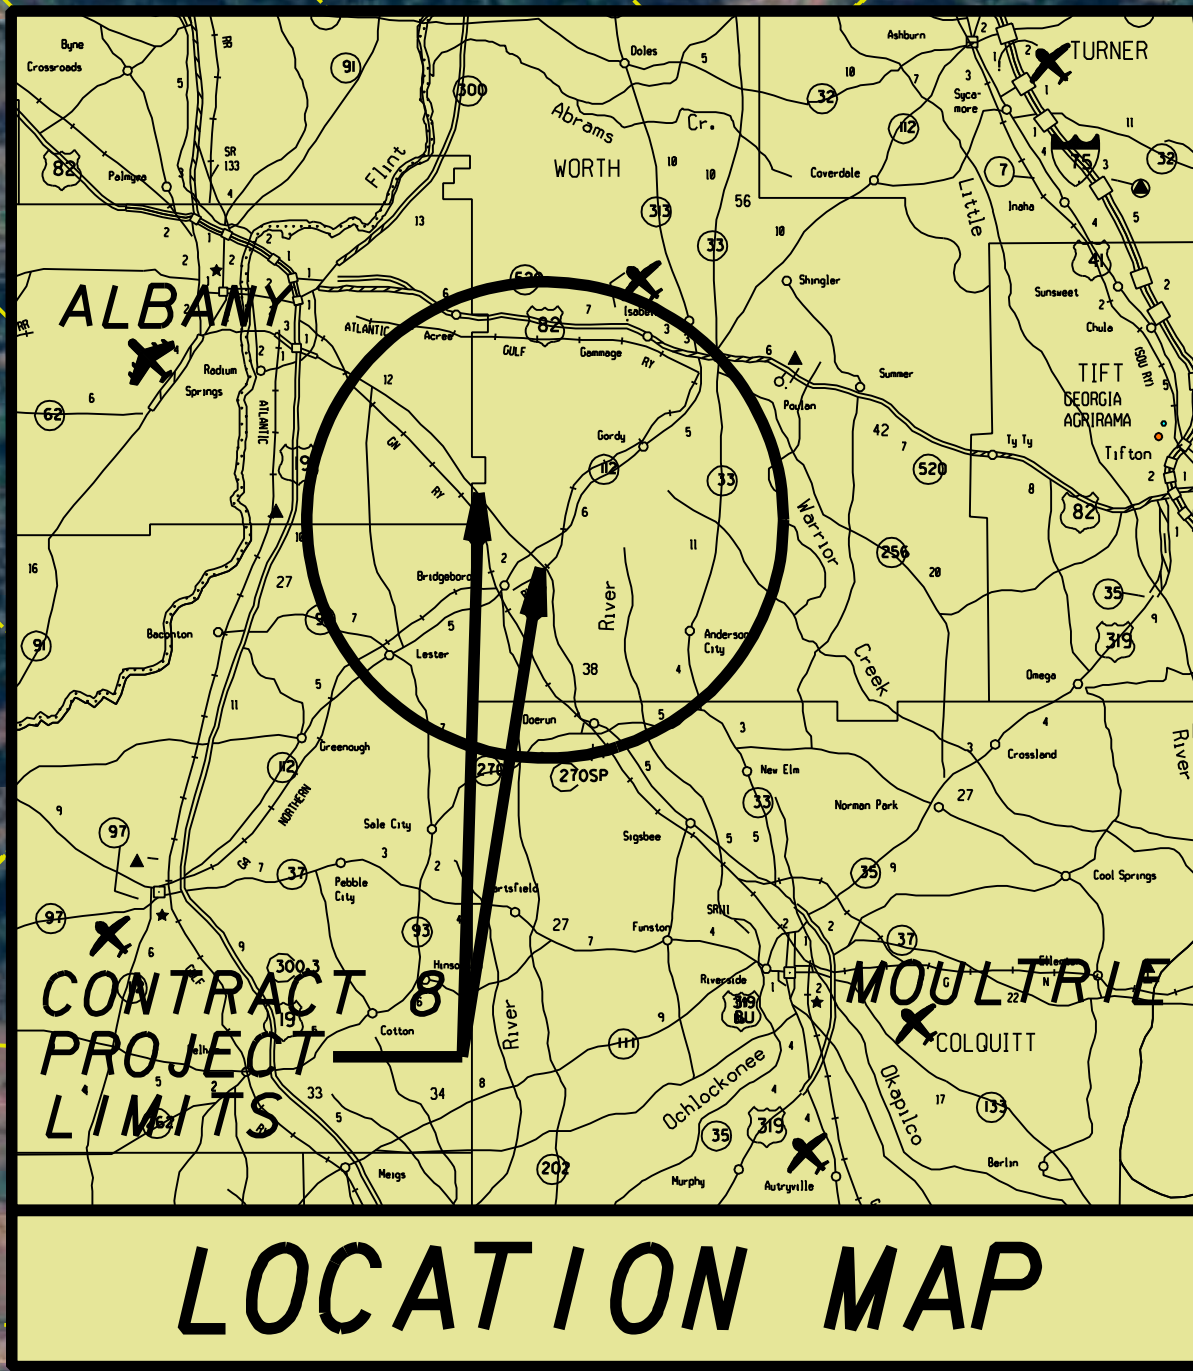


 

Hatch Mott MacDonald
2550 Heritage Ct. SE, Suite 250 Atlanta, GA 30339

LEGEND

- PROPOSED PAVING
- PROPOSED BRIDGE
- CONSTRUCTION LIMIT
- REQUIRED R/W LINE
- EXISTING R/W LINE
- PROPERTY LINE
- PROPOSED RETAINING WALL
- POTENTIAL DISPLACEMENTS
- WETLANDS
- PONDS, STREAMS
- HISTORICAL RESOURCE

SCALE IN FEET

0 200 500 800

FELLOWSHIP FREEWILL BAPTIST CHURCH

RONALD OLEN & JANICE PATE HOLT

MICHAEL & NANA P. TUCKER

FRANK G. & LURENDA E. MELTON

HILDA J. MELTON

GREGORY S. & CANDICE J. MCNEIL

SUE SUTTON REGISTER & OTHERS

SUE A. REESE

THOMAS E. FUDGE

LONNIE HATCHER

LARRY JACK MOREE

L. KEITH MOREE & PAUL C. MURRAY

DAVID J. HAMILTON

LARRY J. MOREE

ROLAND WETHERBEE II

L. KEITH MOREE & PAUL C. MURRAY

PROPOSED CORRIDOR MILE 24

END PROJECT
STP00-0000-00(475)
BEGIN PROJECT
STP00-0000-00(473)

GEORGE T. & VERA R. KYSER

GEORGIA POWER COMPANY

PROPOSED CORRIDOR MILE 23

R.V. MOREE ESTATE

R.V. MOREE ESTATE

GARY L. MOREE

LARRY KEITH MOREE

CORNER STONE BAPTIST CHURCH

DONALD P. OSTEN

STEVE GODWIN

LEROY & WANDA CRAWFORD

DAVID & CAROL PORTER

LARRY J. MOREE

LARRY K. & SUZANNE MOREE

CALVIN III & JAYME L. COLE

RONALD A. & MARTHA BROWN

MORRIS JONES

LOT 30

LOT 29


GLENN CROSBY

GLENN CROSBY

CHARLES W. SIZEMORE & ELIZABETH SIZEMORE

DON RANDALL CHAFIN & JO MOREE CHAFIN

BETTY M. MOREE

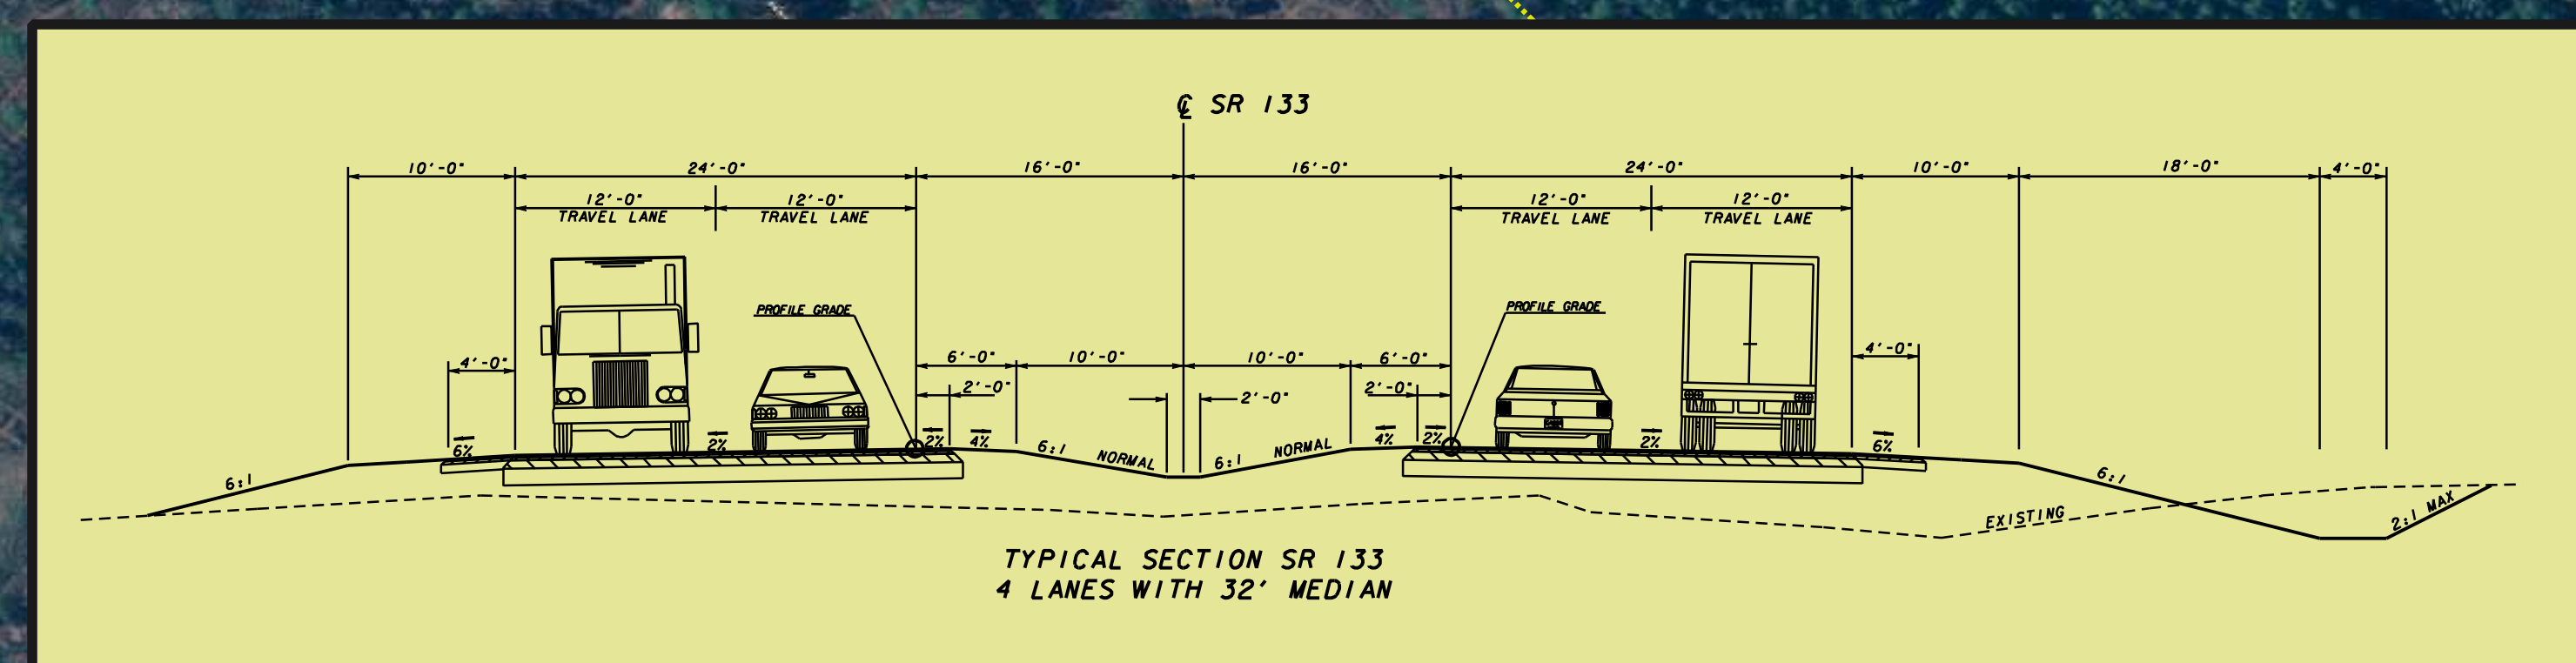

DEPARTMENT OF TRANSPORTATION
STATE OF GEORGIA

S.R. 133 GRIP CORRIDOR FROM MOULTRIE TO ALBANY
STP00-0000-00(475) P.I.# 0000475
WORTH/DOUGHERTY COUNTIES
DATE : 06-11 SCALE: 1" = 200'