



 


BEGIN PROJECT
STP00-0000-00(519)
END PROJECT
STP00-0000-00(520)

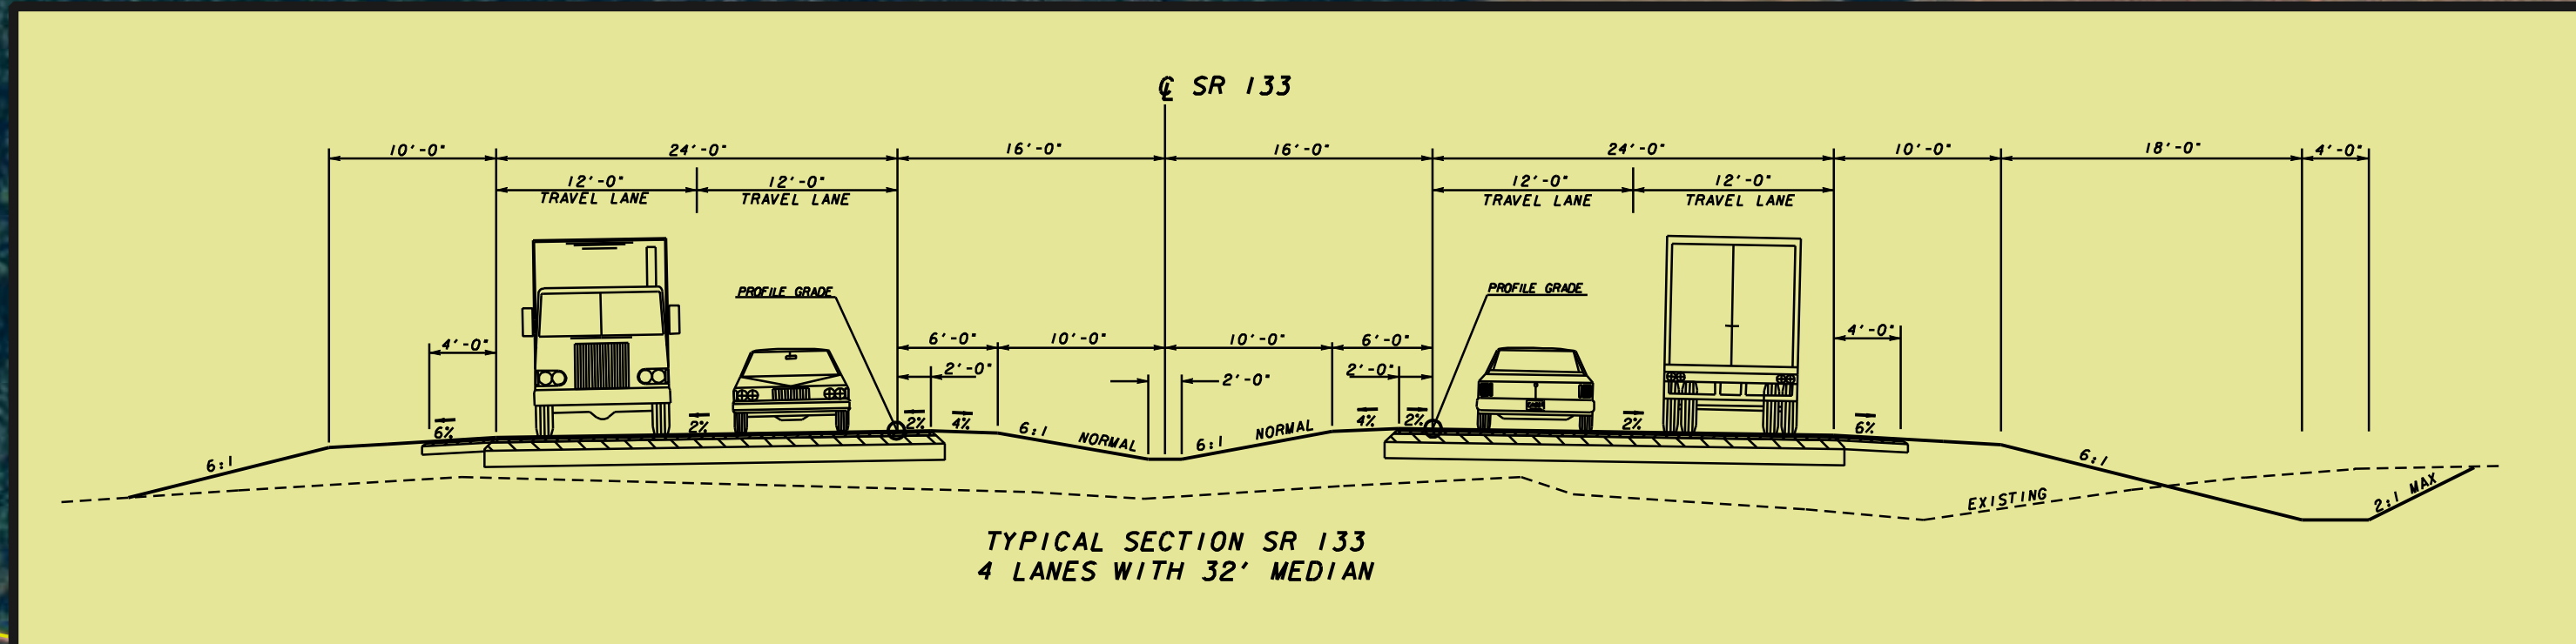

PROPOSED
CORRIDOR MILE
15

PROPOSED
CORRIDOR MILE
16

PROPOSED
CORRIDOR MILE
17

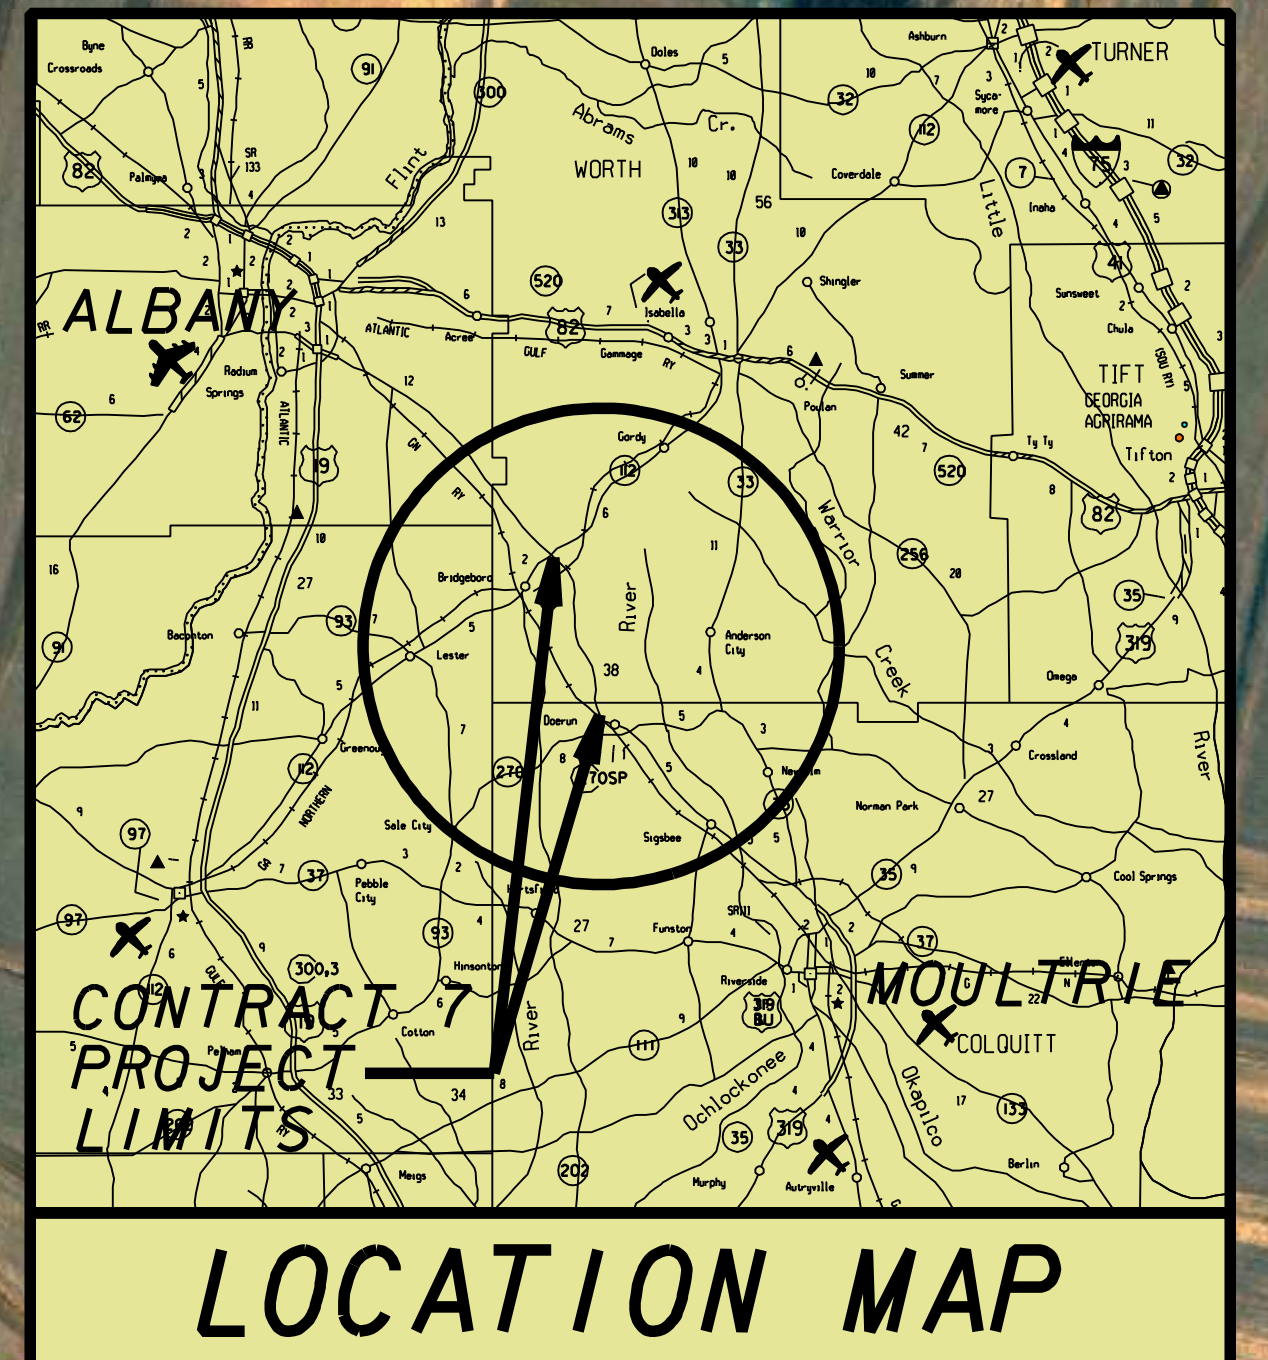

**Hatch Mott
MacDonald**
2550 Heritage Ct. SE, Suite 250 Atlanta, GA 30339

LEGEND

- PROPOSED PAVING
- PROPOSED BRIDGE
- CONSTRUCTION LIMIT
- REQUIRED R/W LINE
- EXISTING R/W LINE
- PROPERTY LINE
- PROPOSED RETAINING WALL
- POTENTIAL DISPLACEMENTS
- WETLANDS
- PONDS, STREAMS
- HISTORICAL RESOURCE

SCALE IN FEET

0 200 500 800

**DEPARTMENT OF TRANSPORTATION
STATE OF GEORGIA**

S.R. 133 GRIP CORRIDOR FROM MOULTRIE TO ALBANY
STP00-0000-00(519) P.I.# 0000519
WORTH COUNTY
DATE : 06-11 SCALE: 1" = 200'