






 


Hatch Mott MacDonald
2550 Heritage Ct. SE, Suite 250 Atlanta, GA 30339

LEGEND

- PROPOSED PAVING
- PROPOSED BRIDGE
- CONSTRUCTION LIMIT
- REQUIRED R/W LINE
- EXISTING R/W LINE
- PROPERTY LINE
- PROPOSED RETAINING WALL
- POTENTIAL DISPLACEMENTS
- WETLANDS
- PONDS, STREAMS
- HISTORICAL RESOURCE

SCALE IN FEET
0 200 500 800

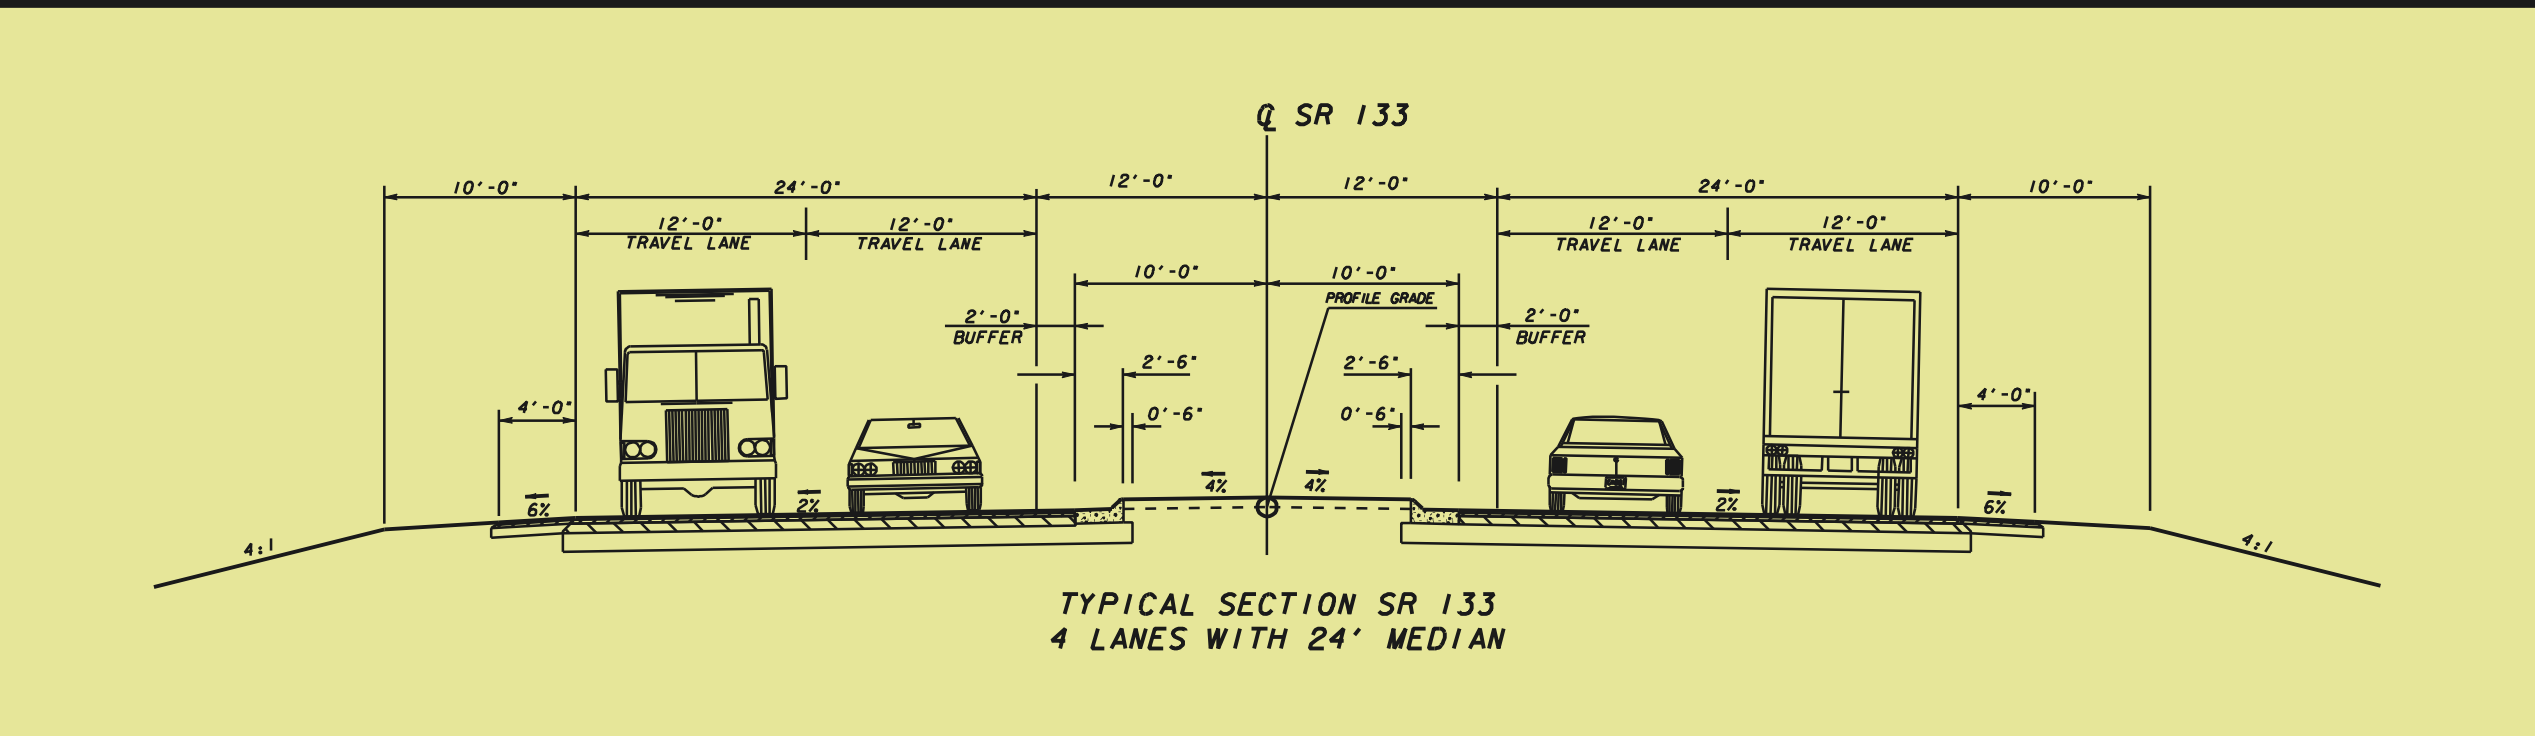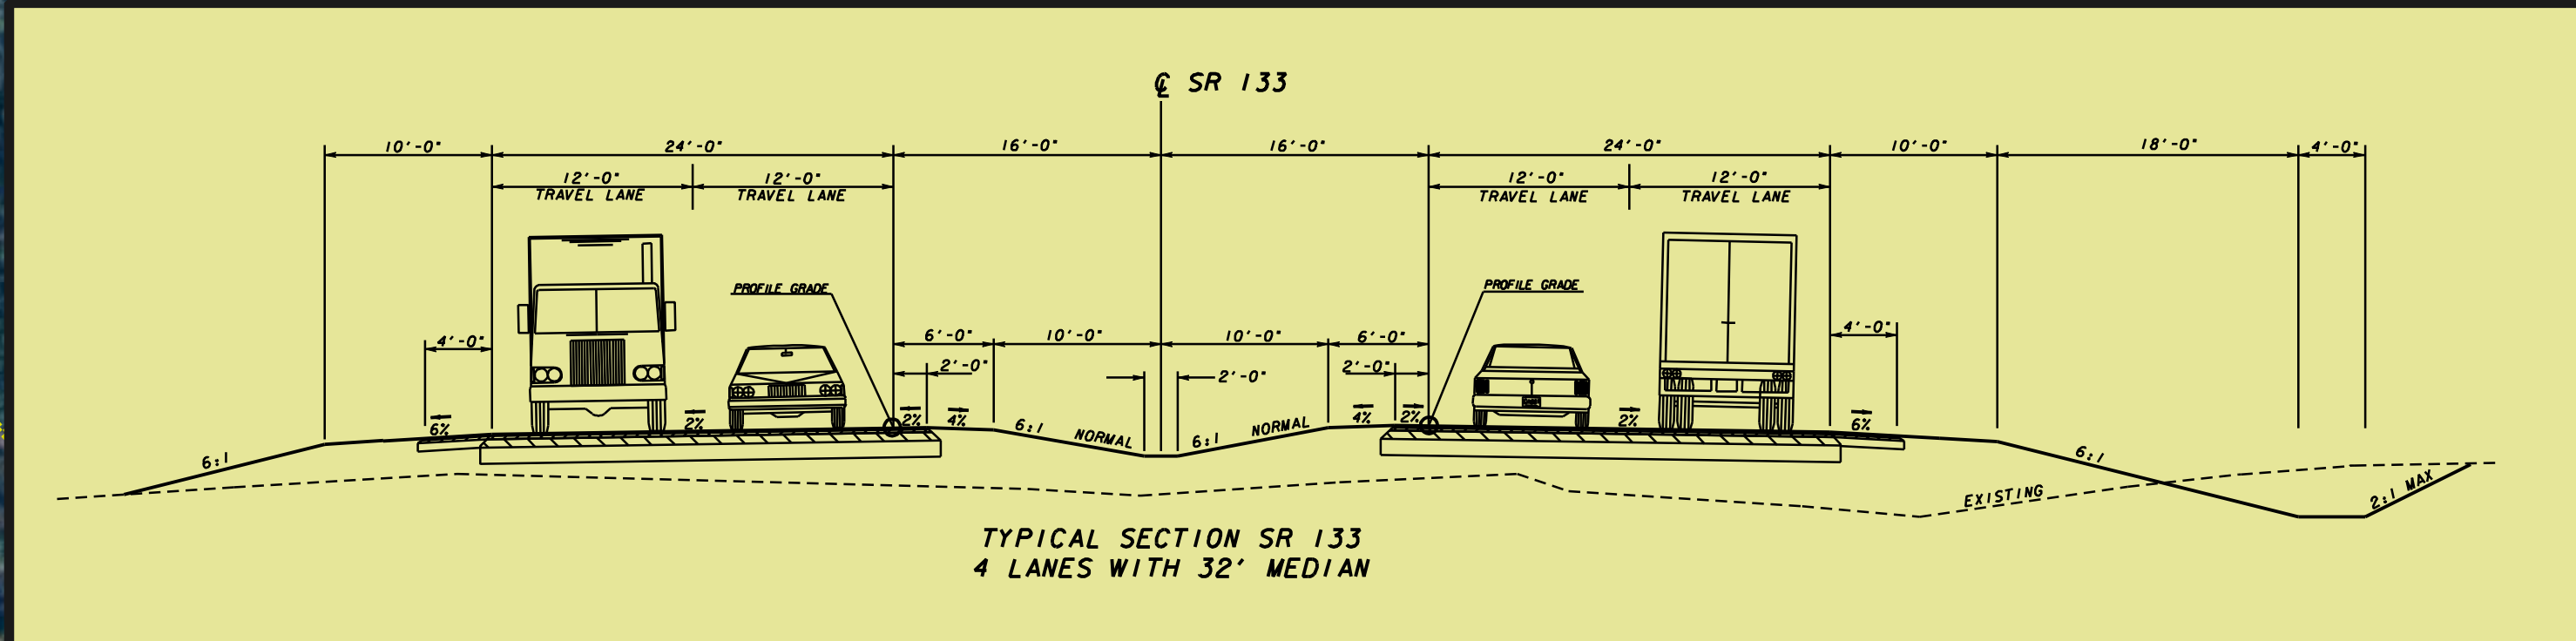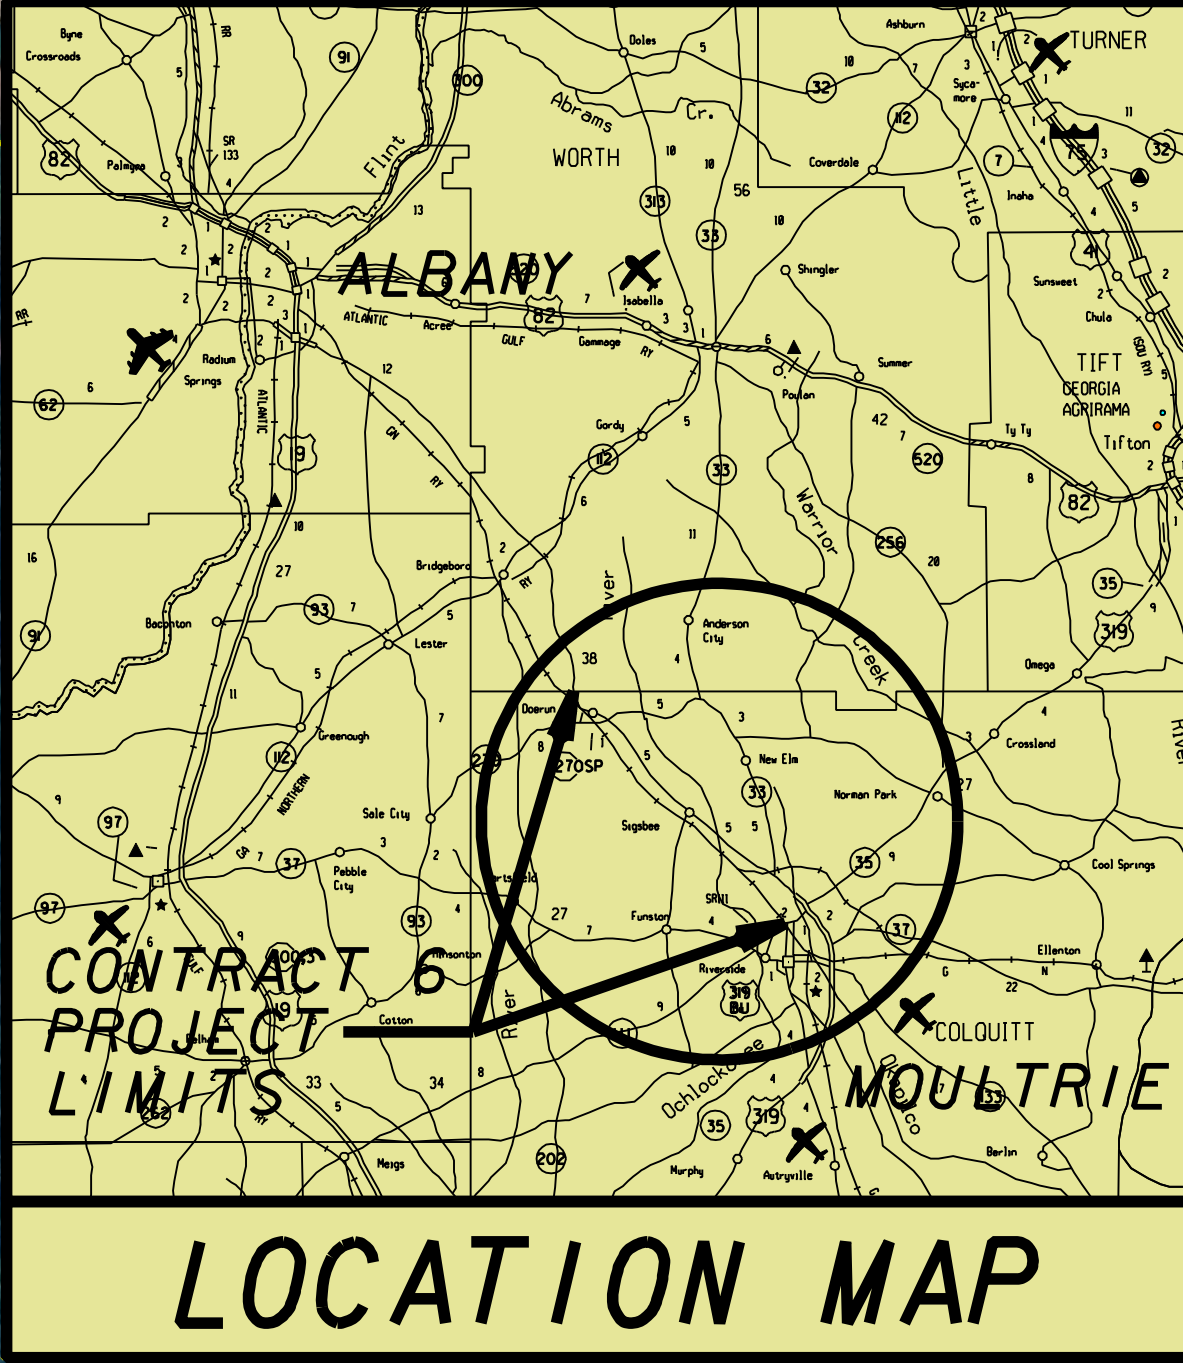

DEPARTMENT OF TRANSPORTATION
STATE OF GEORGIA


Georgia Department of Transportation

S.R. 133 GRIP CORRIDOR FROM MOULTRIE TO ALBANY
STP00-0000-00(520) P.I.# 0000520
COLQUITT/WORTH COUNTIES
DATE : 06-11 SCALE: 1" = 200'