




S. R. 8 SIDEWALK IMPROVEMENTS  
 STP00-0002-00(404)  
 DEKALB COUNTY  
 P. I. NO. 0002404

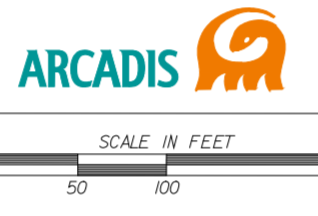

SCALE IN FEET  
 0 50 100 200

LEGEND

RECONSTRUCT EXIST. SIDEWALK	
PROPOSED NEW SIDEWALK	
UTILITY LIMITS	
REQUIRED R/W	
CONSTRUCTION EASEMENT	
DRIVEWAY EASEMENT	

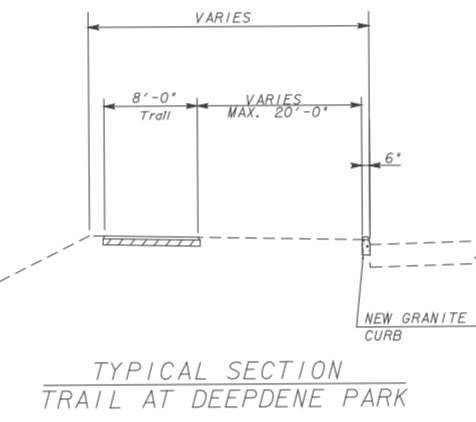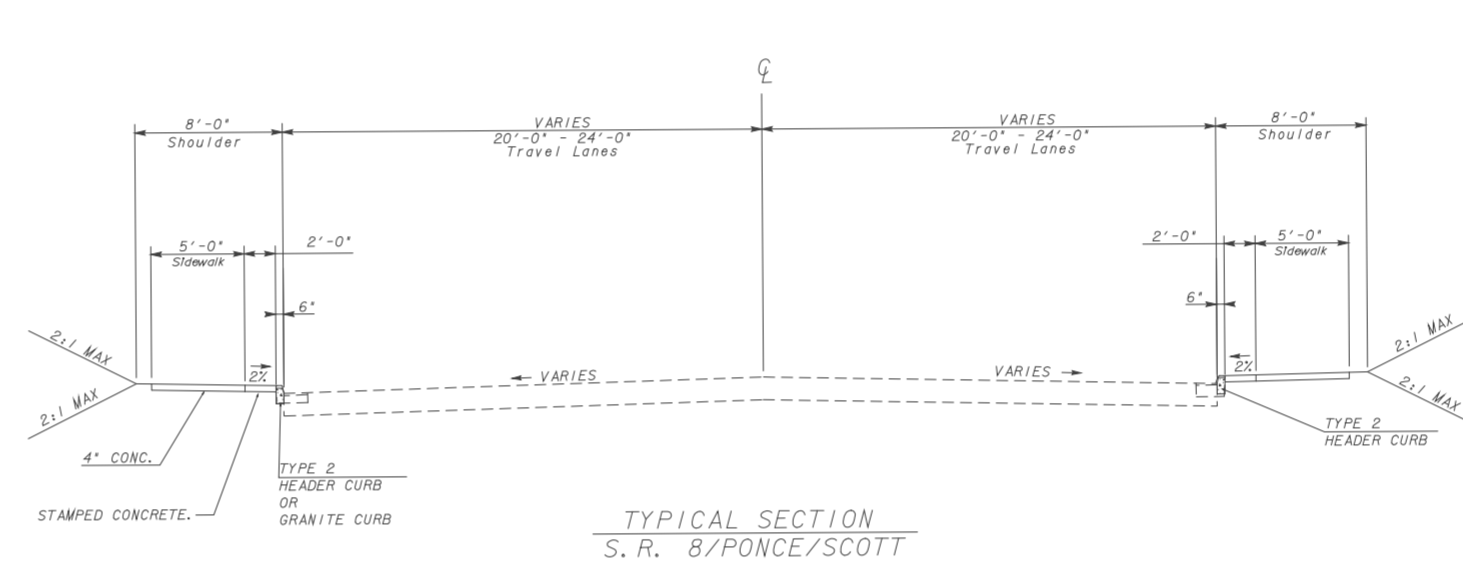

DEEPDENE PARK

DRUID HILLS PARKS AND PARKWAYS  
 AND  
 DRUID HILLS NATIONAL REGISTER HISTRIC DISTRICTS

END PROJECT  
 STP00-0002-00(404)

NORTH PONCE DE LEON AVENUE

END PROJECT

TRAIL






























































































