
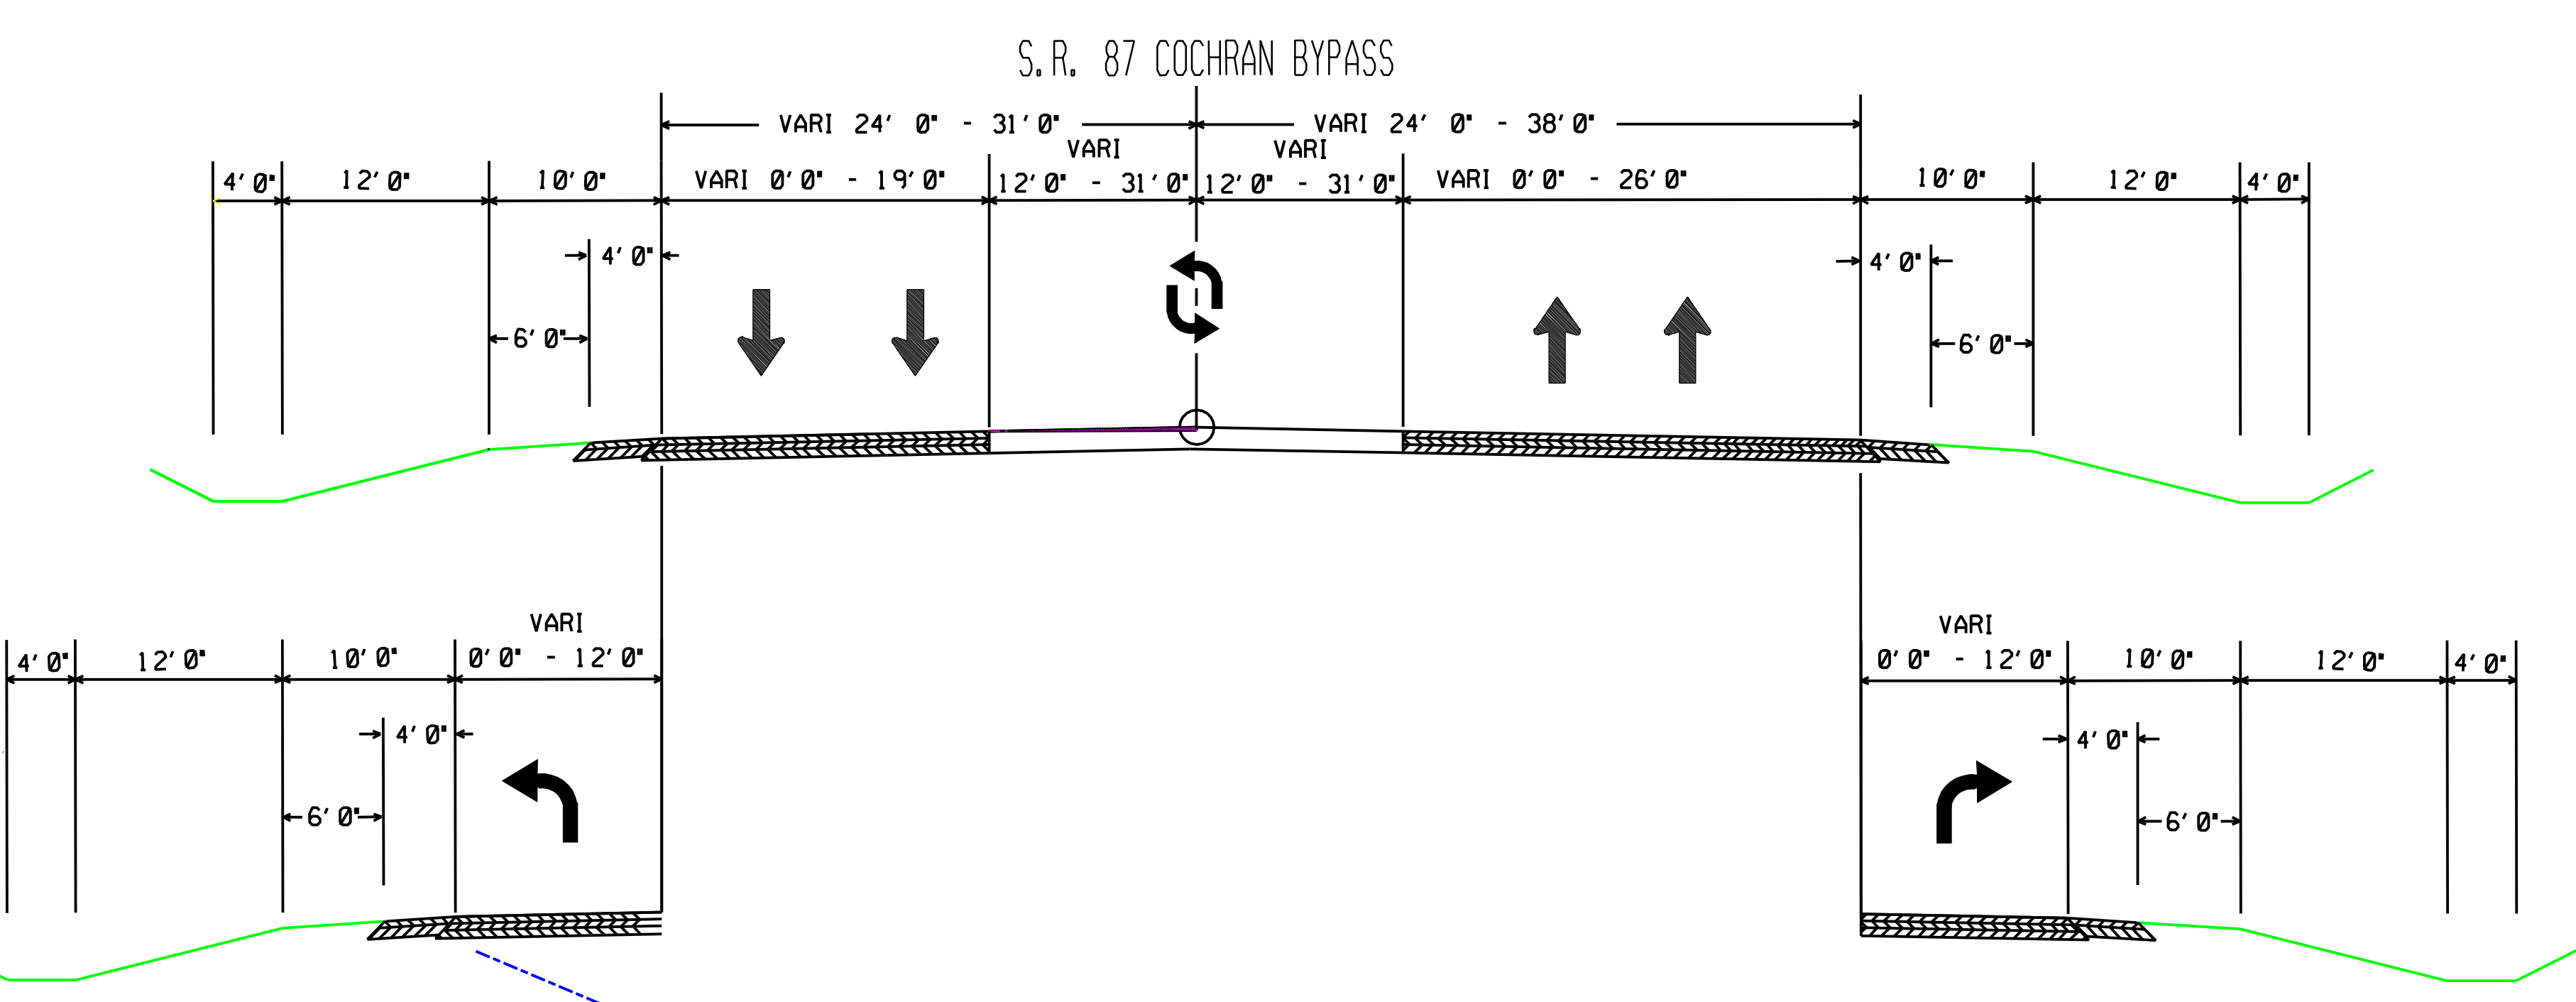


 

- PROPERTY AND EXISTING R/W LINE
- REQUIRED R/W LINE
- EASEMENT FOR CONSTR & MAINTENANCE OF SLOPES
- EASEMENT FOR CONSTR OF SLOPES
- EASEMENT FOR CONSTR OF DRIVES
- ENVIRONMENTAL SENSITIVE AREA
- GUARDRAIL
- EXISTING SIGNAL