



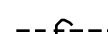

 


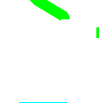

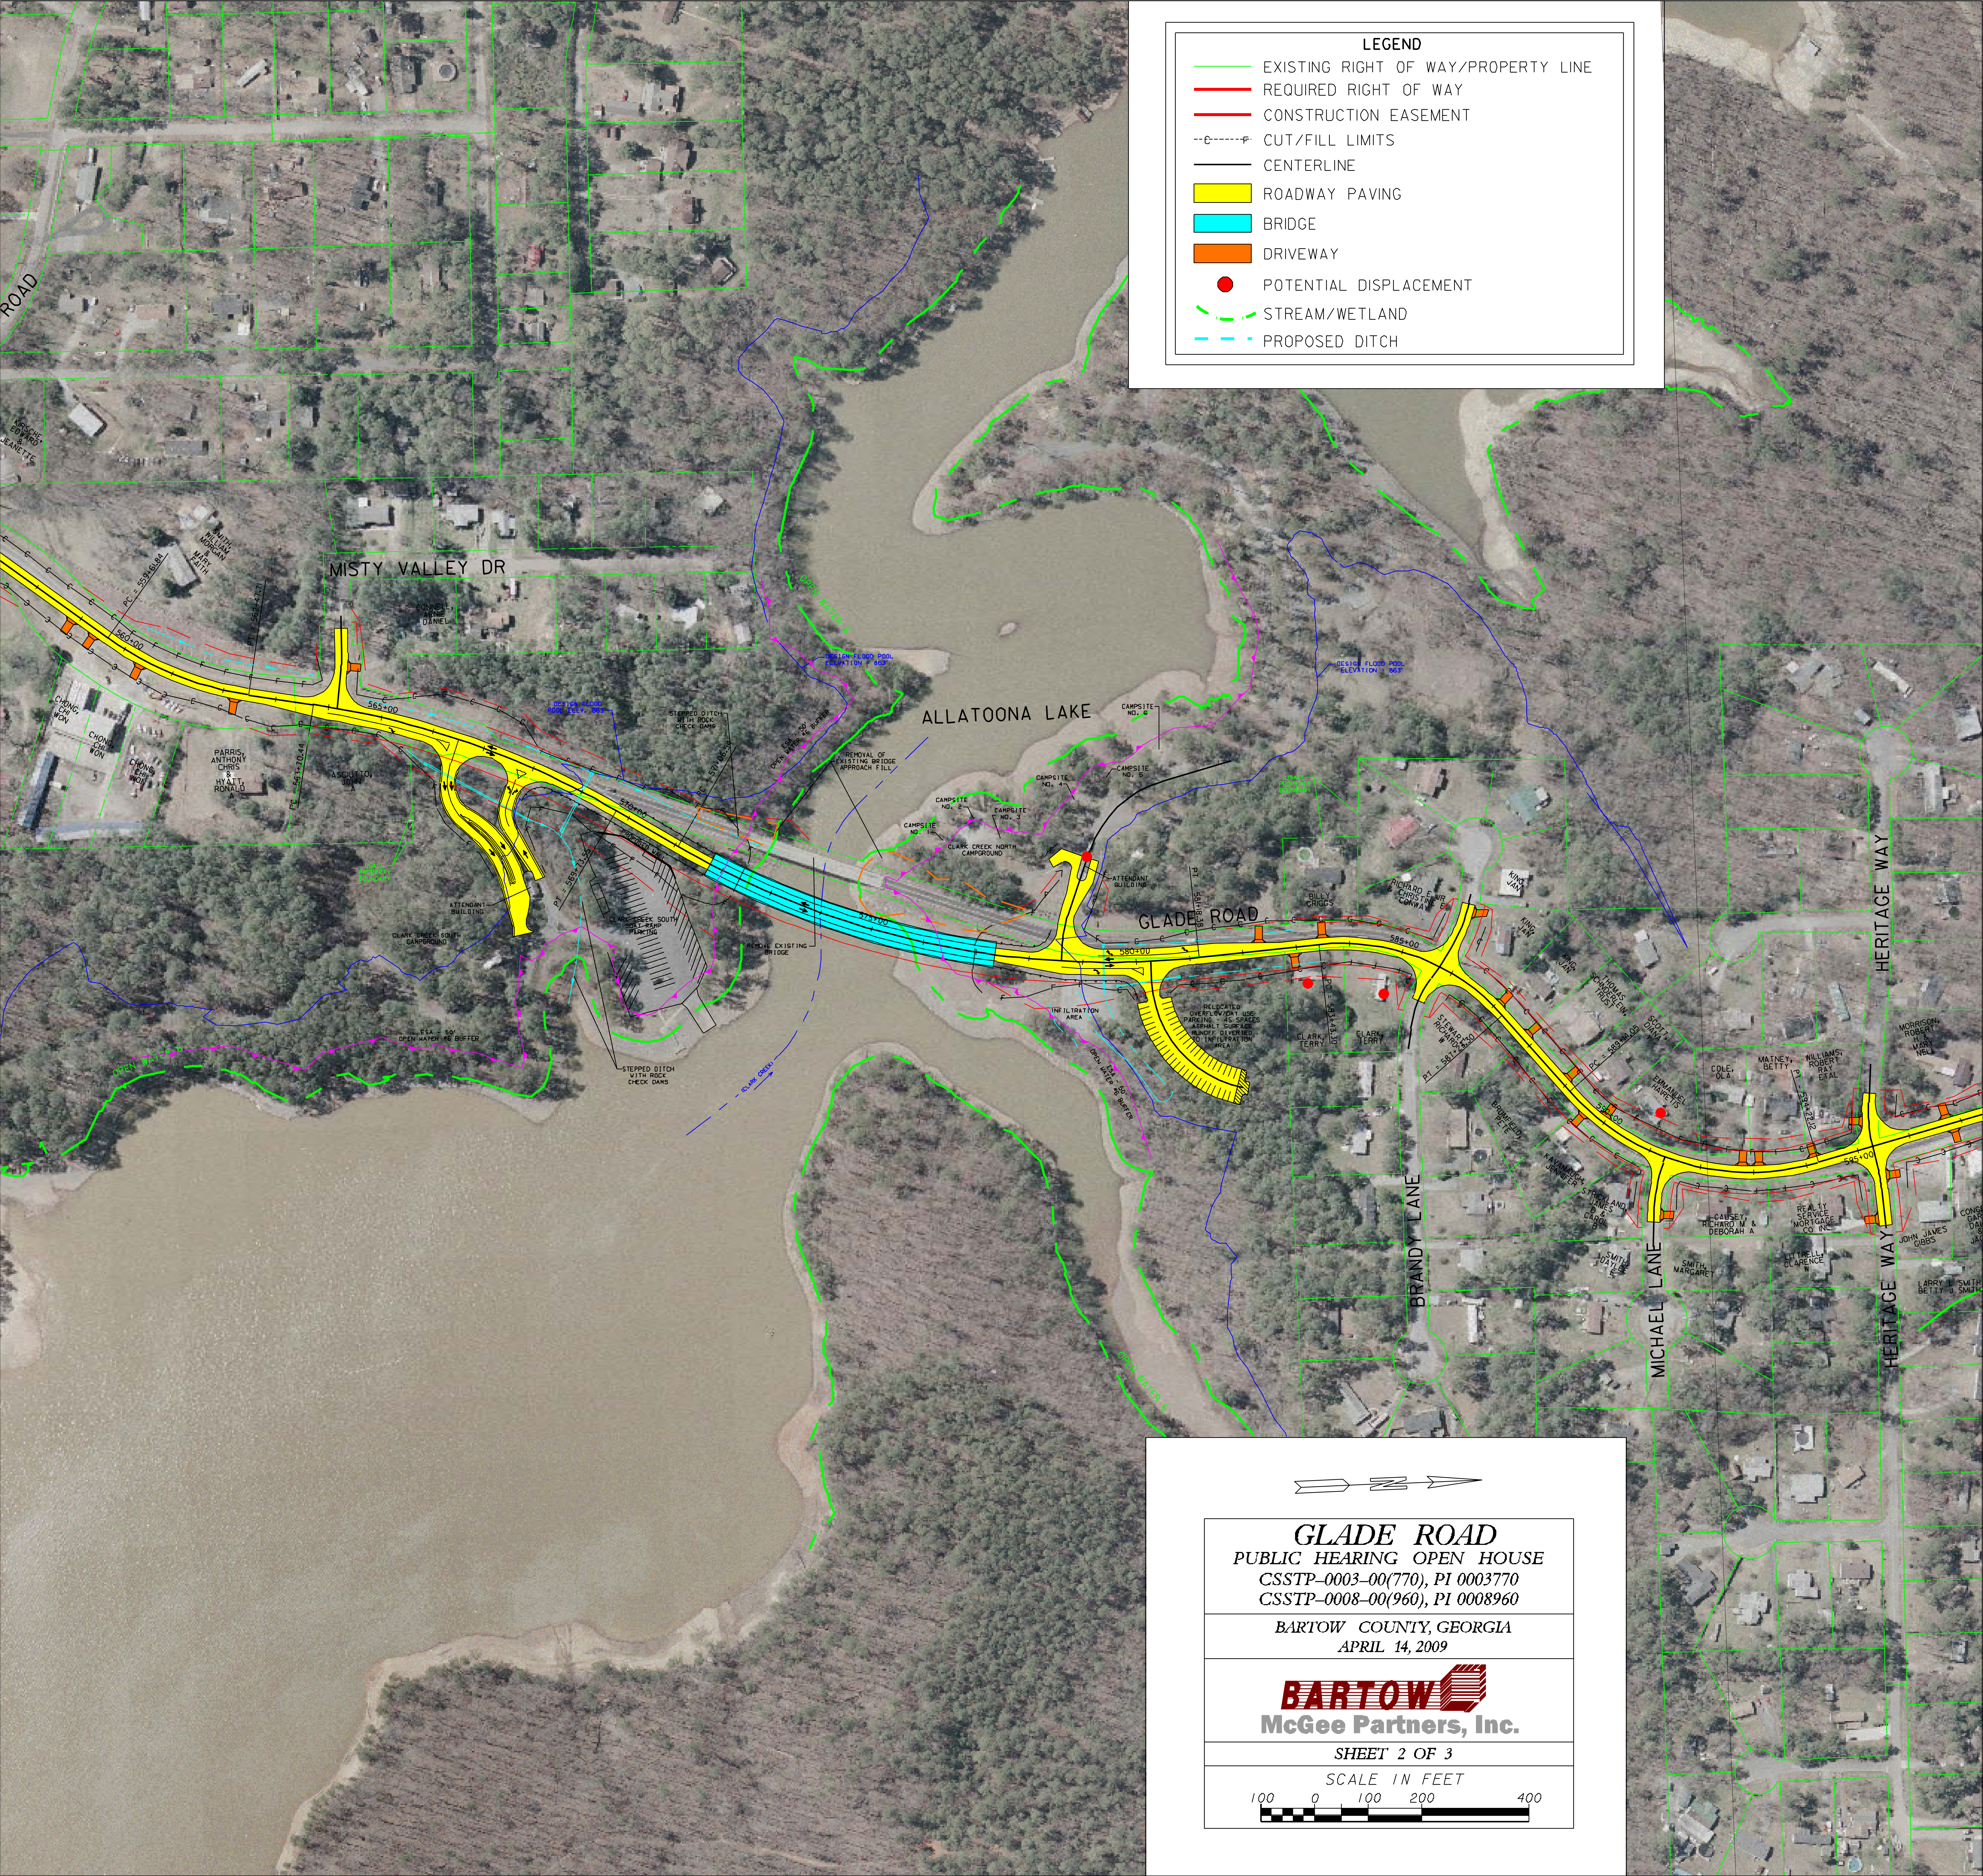




LEGEND

-  EXISTING RIGHT OF WAY/PROPERTY LINE
-  REQUIRED RIGHT OF WAY
-  CONSTRUCTION EASEMENT
-  CUT/FILL LIMITS
-  CENTERLINE
-  ROADWAY PAVING
-  BRIDGE
-  DRIVEWAY
-  POTENTIAL DISPLACEMENT
-  STREAM/WETLAND
-  PROPOSED DITCH




GLADE ROAD
 PUBLIC HEARING OPEN HOUSE
 CSSTP-0003-00(770), PI 0003770
 CSSTP-0008-00(960), PI 0008960
 BARTOW COUNTY, GEORGIA
 APRIL 14, 2009

BARTOW
 McGee Partners, Inc.
 SHEET 2 OF 3
 SCALE IN FEET
