
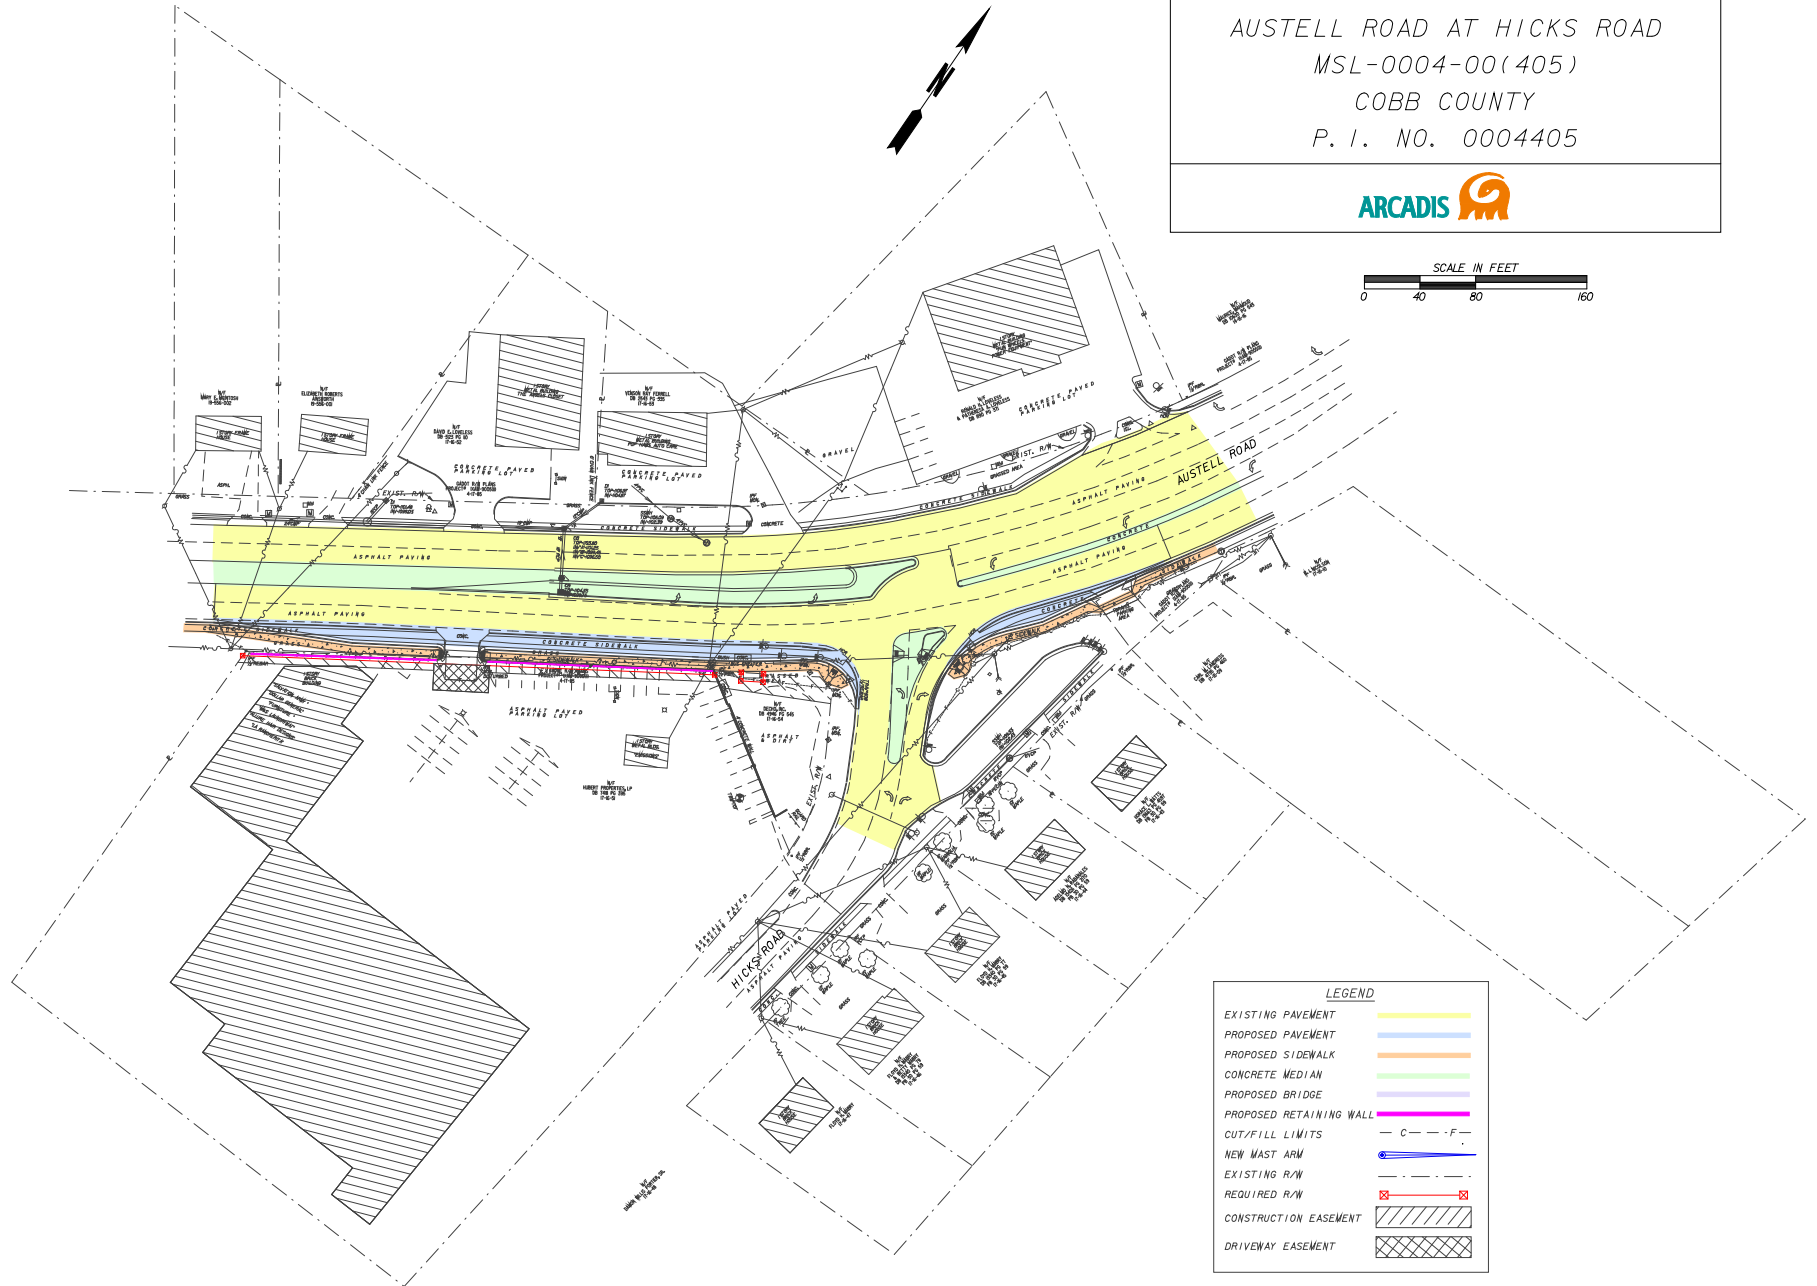


AUSTELL ROAD AT HICKS ROAD  
 MSL-0004-00(405)  
 COBB COUNTY  
 P. I. NO. 0004405

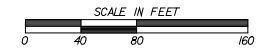

| LEGEND                  |  |
|-------------------------|--|
| EXISTING PAVEMENT       |  |
| PROPOSED PAVEMENT       |  |
| PROPOSED SIDEWALK       |  |
| CONCRETE MEDIAN         |  |
| PROPOSED BRIDGE         |  |
| PROPOSED RETAINING WALL |  |
| CUT/FILL LIMITS         |  |
| NEW MAST ARM            |  |
| EXISTING R/W            |  |
| REQUIRED R/W            |  |
| CONSTRUCTION EASEMENT   |  |
| DRIVEWAY EASEMENT       |  |