
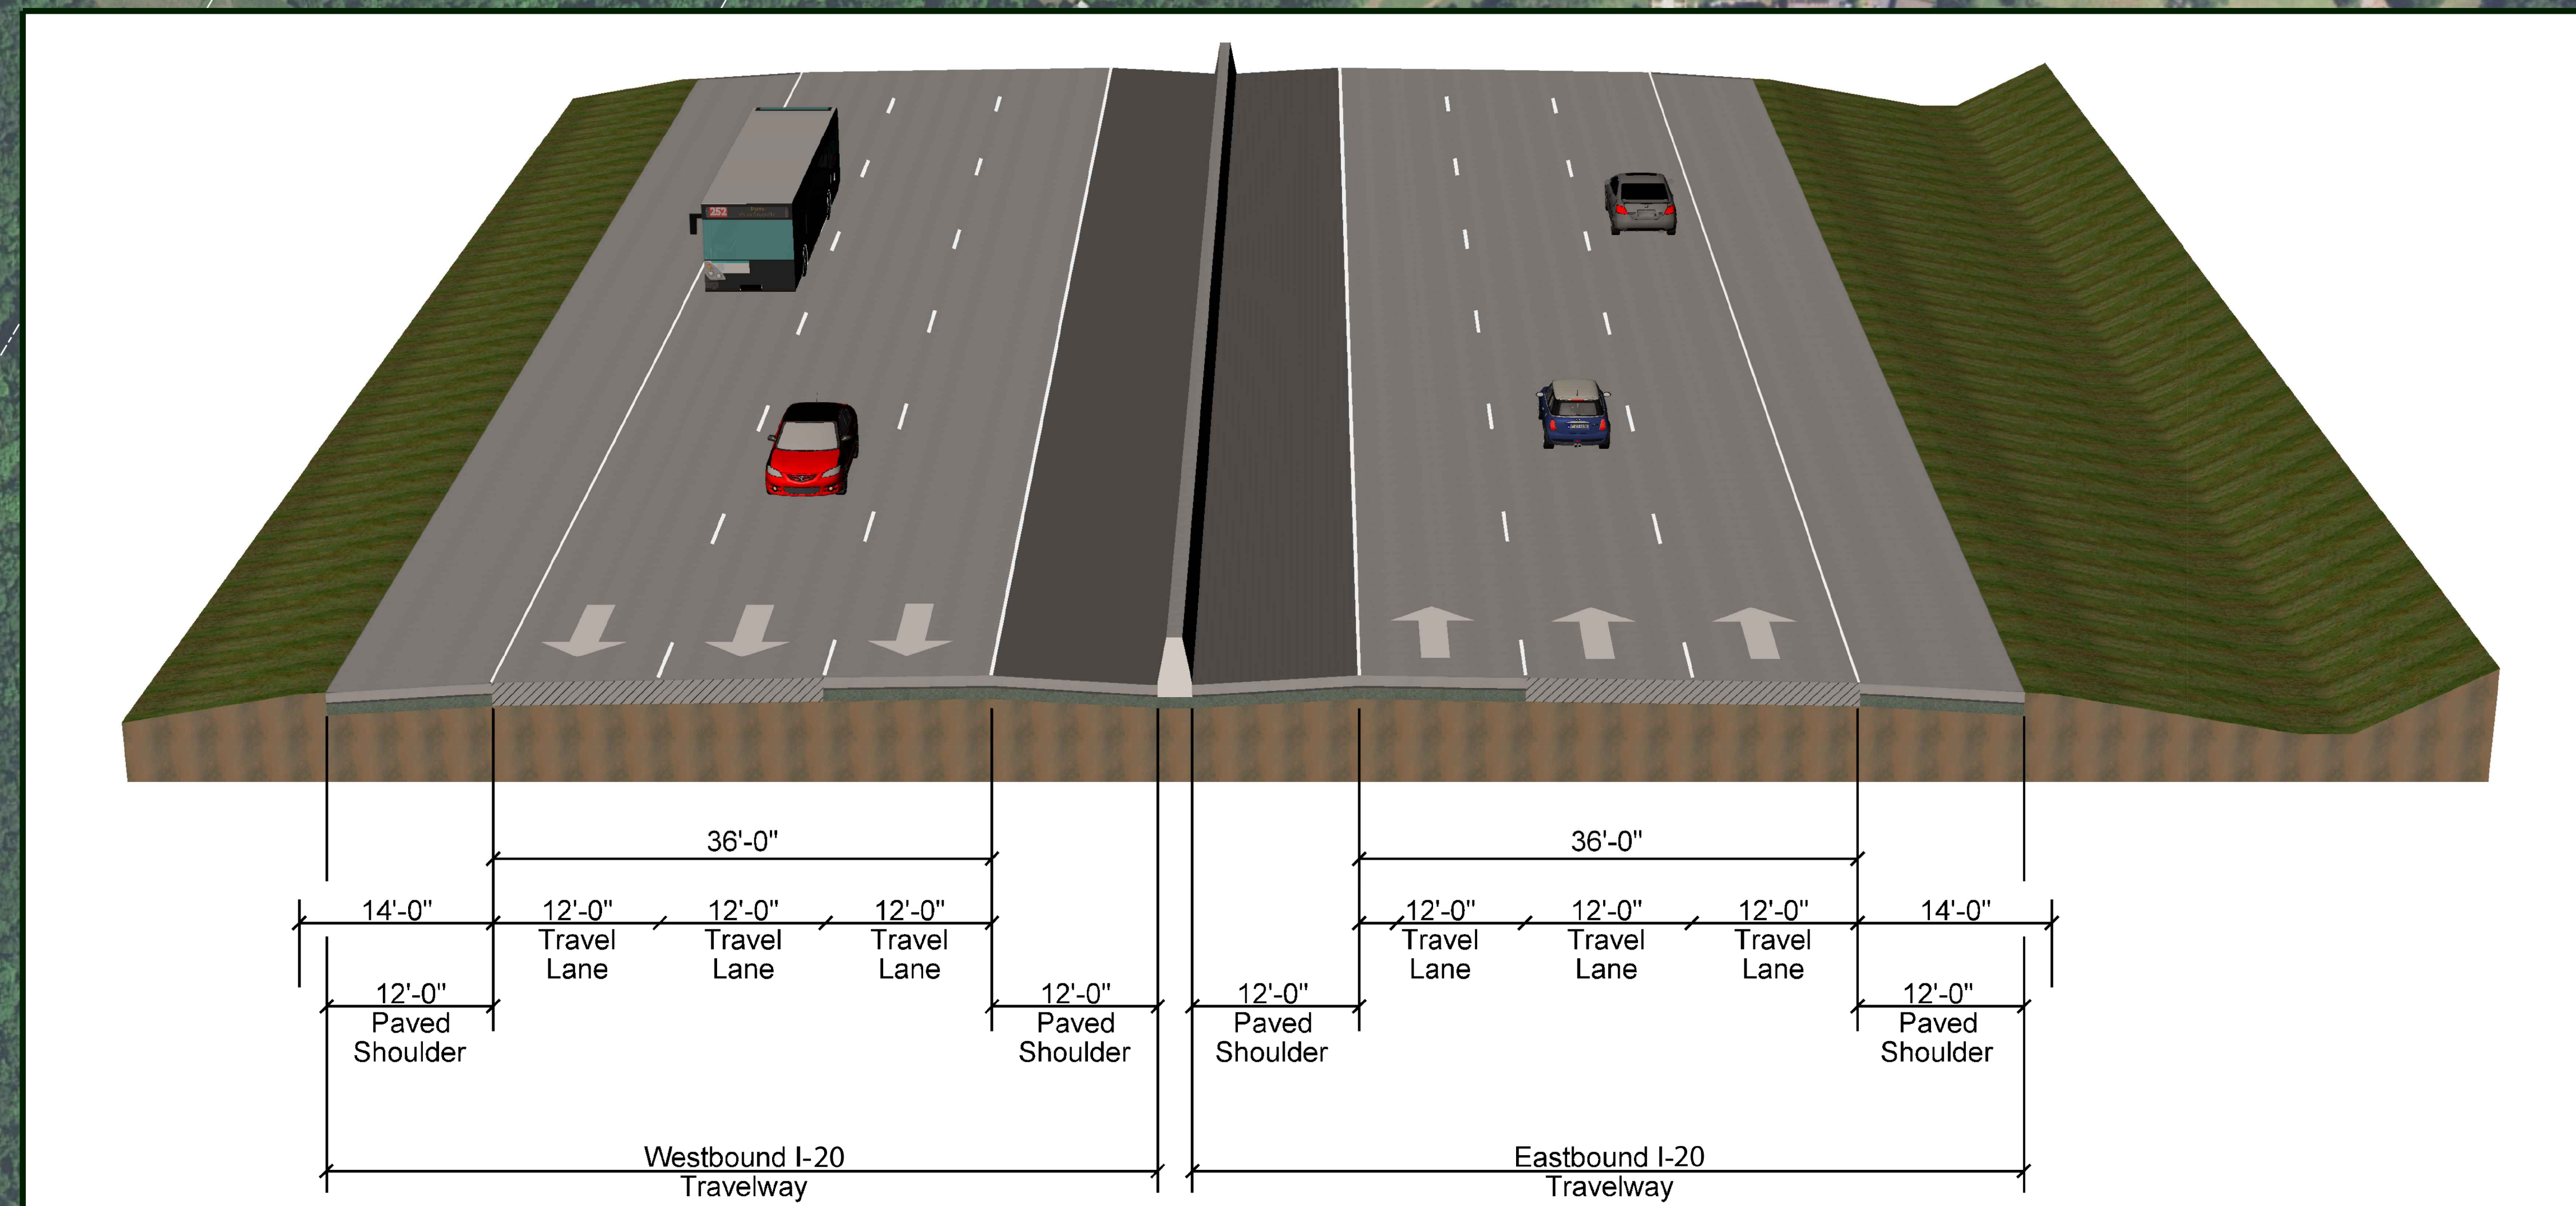


I-20 AT SAVANNAH RIVER BRIDGE REPLACEMENT P.I. No. 210327-

 

LEGEND

- WATERS
- WATER BODIES
- WETLANDS
- STATE LINE
- EXISTING RIGHT OF WAY & PROPERTY LINE
- PROPOSED BRIDGE
- PROPOSED ROADWAY
- NUMBER OF LANES
- AUGUSTA CANAL NATIONAL HERITAGE AREA

**I-20 At Savannah River
Bridge Replacement
P.I. No. 210327-**

Georgia Department of Transportation

ARCADIS

SCALE IN FEET
0 200 400