


SAND CEMENT BAG DITCH CHECKS


STONE RIP RAP DITCH CHECKS (TYPICAL FOR TEMPORARY DITCH CHECKS)

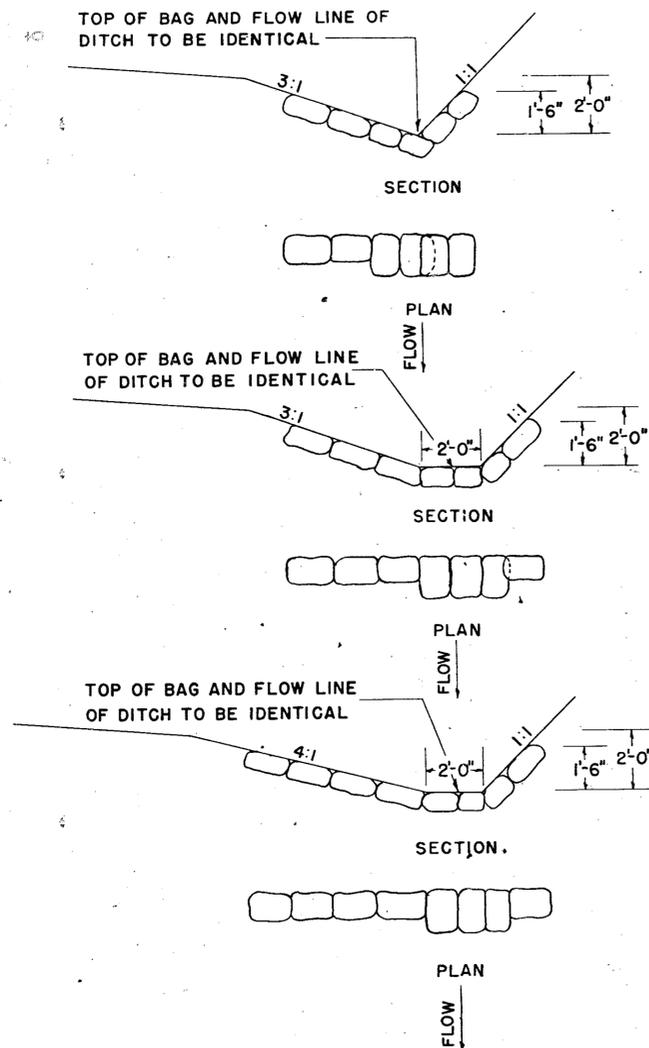

NOTES FOR "SAND CEMENT BAG DITCH CHECKS":

- 1- NORMAL SIZE OF SAND CEMENT BAGS TO BE ACCORDING TO SECTION 603.
- 2- SECTIONS SHOWN MAY BE MODIFIED TO FIT OTHER FORESLOPE AND BACKSLOPE RATIOS, DEPTHS AND WIDTH OF DITCHES. DITCH CHECKS TO BE CONSTRUCTED TO AN ELEVATION OF NOT LESS THAN SIX (6) INCHES BELOW NORMAL SHOULDER ELEVATION. TOP OF SAND CEMENT BAGS TO BE IDENTICAL WITH FLOW LINE OF DITCH.
- 3- ARRANGEMENT OF BAGS MAY BE VARIED IN POSITION SHOWN TO FIT LOCAL CONDITIONS.
- 4- DITCH CHECKS TO BE PLACED AT VERTICAL INTERVALS NOT MORE THAN SIX (6) INCHES.
- 5- DITCH CHECK DIMENSIONS ARE TYPICAL AND MAY BE VARIED BY THE ENGINEER.

"L" = the distance such that Pt. A & Pt. B are of Equal Elevation.

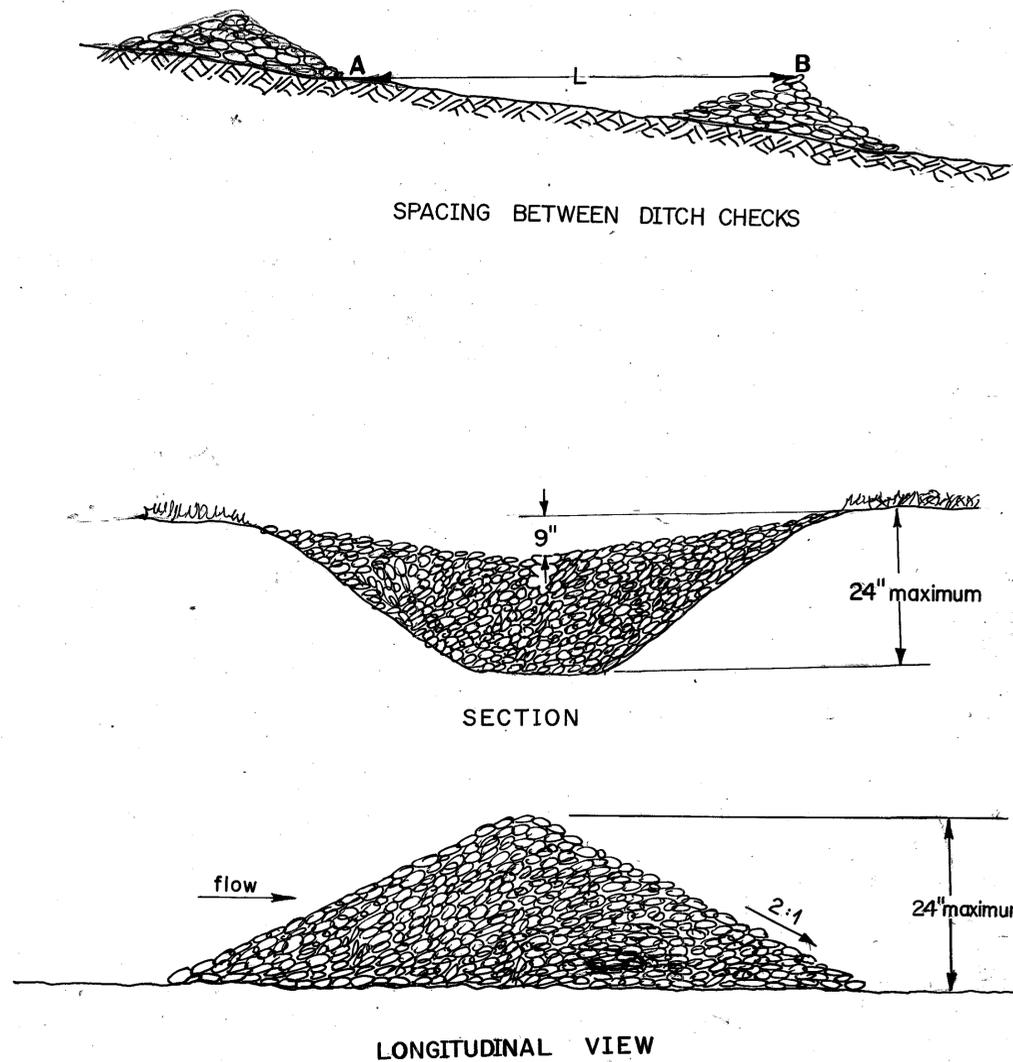

NOTES FOR "STONE RIP RAP DITCH CHECKS":

- 1- STONE RIP RAP DITCH CHECKS, AS SHOWN ABOVE, SHALL NOT BE USED INSIDE THE CLEAR ZONE.
- 2- STONE DUMPED RIP RAP SHALL BE ACCORDING TO SECTION 603, EXCEPT WHEN NOTED OTHERWISE.
- 3- TEMPORARY DITCH CHECKS SHALL BE ACCORDING TO SECTION 163.
- 4- THE CONTRACTOR MAY ELECT TO SUBSTITUTE SAND BAG RIP RAP FOR THE STONE SHOWN, AND TO THE SAME DIMENSIONS WITH NO CHANGE IN PAYMENT.

DEPARTMENT OF TRANSPORTATION STATE OF GEORGIA	
STANDARD SAND CEMENT BAG DITCH CHECKS STONE RIP RAP DITCH CHECKS	
NO SCALE	
1-30-50 DATE	
DESIGNED <i>W.A.J.</i>	SUBMITTED <i>W.A.J.</i>
DRAWN <i>W.A.J.</i>	APPROVED <i>W.A.J.</i>
CHECKED <i>W.A.J.</i>	STATE HIGHWAY ENGINEER
NUMBER	1031