
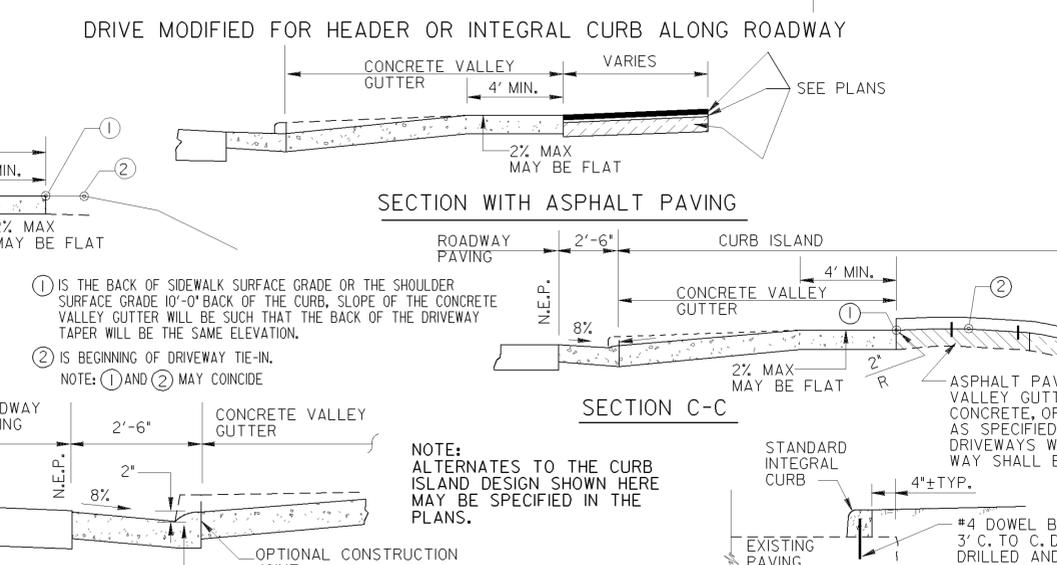
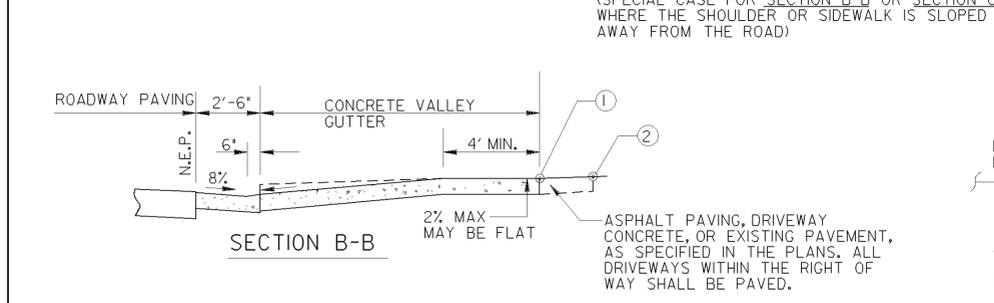
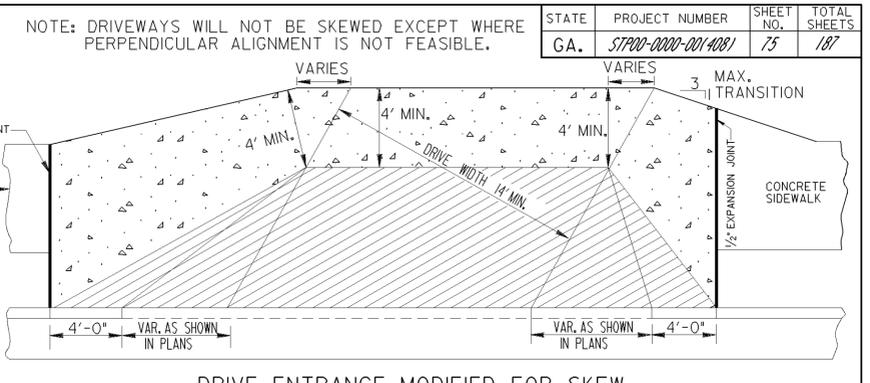
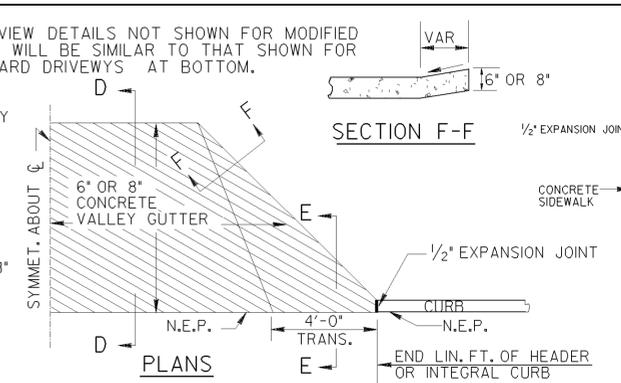
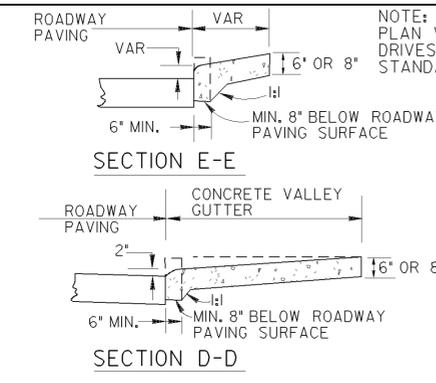


STATE	PROJECT NUMBER	SHEET NO.	TOTAL SHEETS
GA.	ST700-0000-01-001	75	187


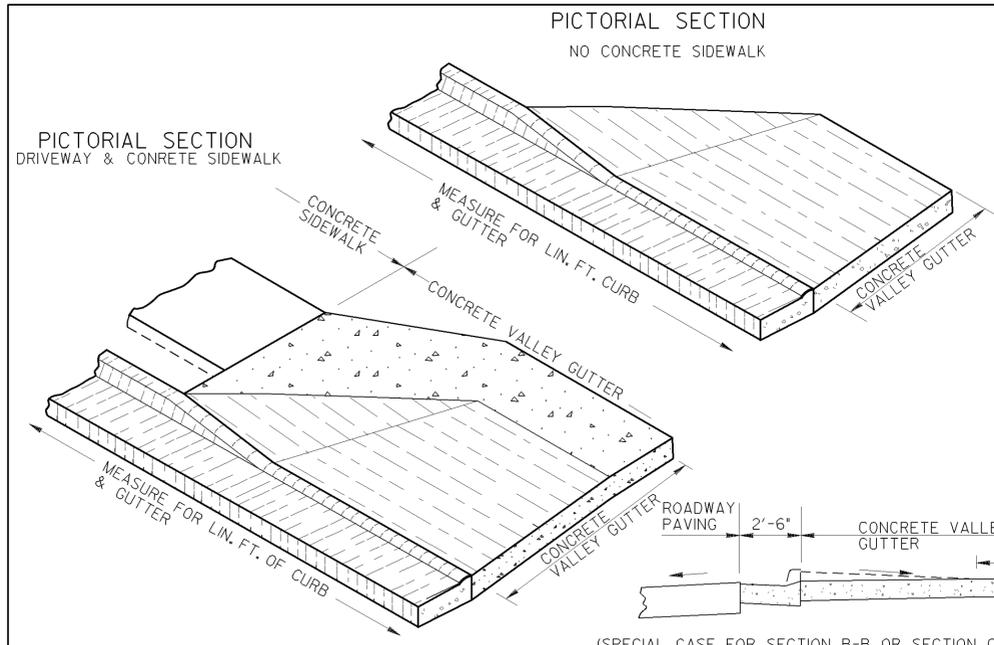


**GENERAL NOTES:**

- QUANTITIES SHALL BE MEASURED AS FOLLOWS:  
 (A) CONCRETE CURB & GUTTER ALONG ROADWAY---  
 LIN. FT. OF CURB & GUTTER SHALL BE MEASURED FOR PAYMENT CONTINUOUS THRU THE DRIVE ENTRANCES. PAYMENT FOR CURB & GUTTER SHALL INCLUDE DAPPING DOWN THE TOP PORTION OF THE CURB, SQ. YDS. OF CONCRETE VALLEY GUTTER SHALL BE MEASURED FOR PAYMENT TO THE BACK OF THE CURB LINE.  
 (B) HEADER (OR INTEGRAL) CURB ALONG ROADWAY---  
 LIN. FT. OF CURB SHALL BE MEASURED FOR PAYMENT TO THE BEGINNING OF DRIVE WAY, SQ. YDS. OF CONCRETE VALLEY GUTTER SHALL BE MEASURED FOR PAYMENT TO THE EDGE OF THE ROADWAY PAVING.
- N.E.P. IS DEFINED AS THE POINT WHERE THE ROADWAY PAVING MEETS THE CURB & GUTTER, OR HEADER CURB, OR FACE OF THE INTEGRAL CURB.
- DRIVES RECONSTRUCTED SHALL BE REPLACED IN KIND, I.E. ASPHALT FOR ASPHALT, CONCRETE FOR CONCRETE, AND PAVED TO THE RIGHT OF WAY LINE.
- SEE STANDARD 9032-B FOR DETAILS OF CONCRETE CURB & GUTTER, HEADER CURBS AND DOWELED INTEGRAL CURBS.
- WIDTHS OF COMMERCIAL DRIVEWAYS SHALL COMPLY WITH CURRENT "RULES AND REGULATIONS FOR DRIVEWAY AND ENCROACHMENT CONTROL". WIDTHS OF RESIDENTIAL NON-COMMERCIAL DRIVEWAYS SHALL BE AS SPECIFIED IN THE PLANS.
- THE SLOPE OF THE "TRANSITION AREA" OF THE CONCRETE VALLEY GUTTER SHALL NOT BE STEEPER THAN 8% (2:1) WHERE SIDEWALKS ARE LOCATED.
- MAXIMUM DRIVEWAY GRADES SHOWN BELOW ARE INTENDED FOR RESIDENTIAL DRIVEWAYS WHERE FLATTER GRADES ARE NOT FEASIBLE. GRADES FOR COMMERCIAL DRIVEWAYS OR FOR TRUCKS SHALL NOT BE GREATER THAN 11% UNLESS SPECIFIED OTHERWISE.

*Guidelines For Usage On Metric Projects*

When these details are incorporated into plans and or projects that are being prepared or constructed in metric units, exact or precise conversion to metric units is not required. The dimensions shown that are in feet and inches may be converted to corresponding metric units using the following "Rounded-Off" conversion factors: 1" = 25mm, 4" = 100mm, and 12" or 1' = 300mm. All measurement notes that refer to linear feet and square yards shall be interpreted to mean linear meters and square meters.

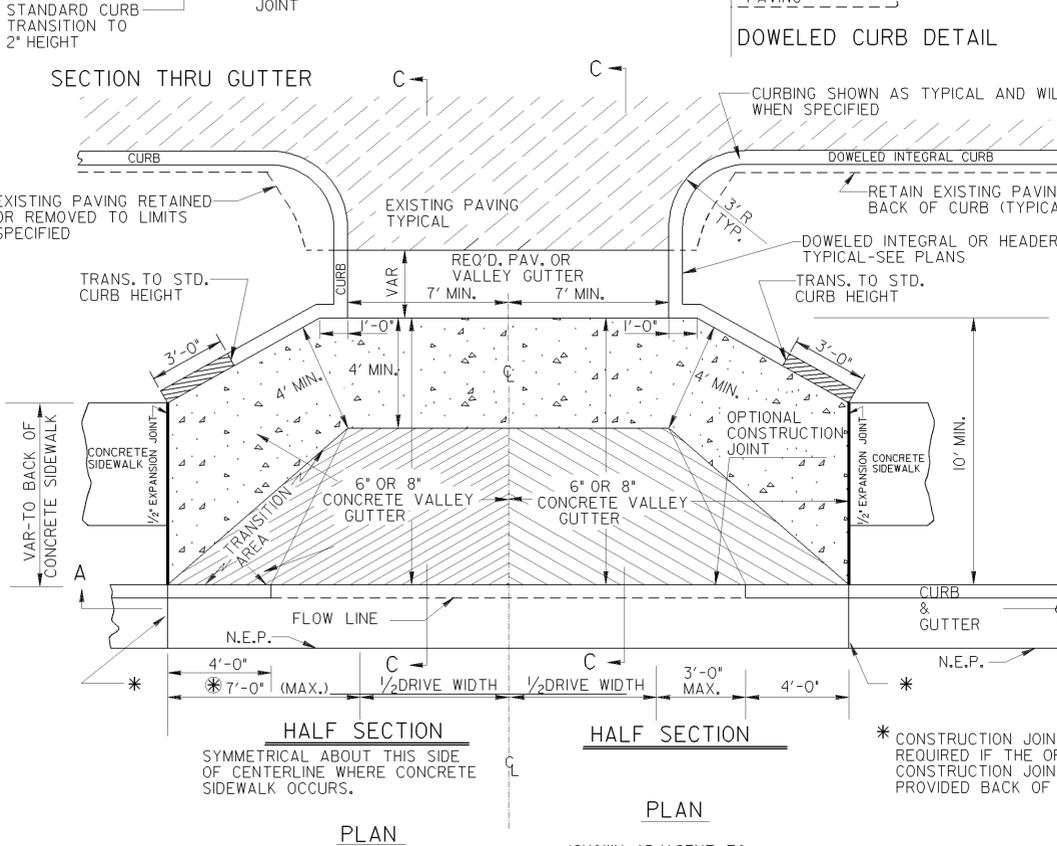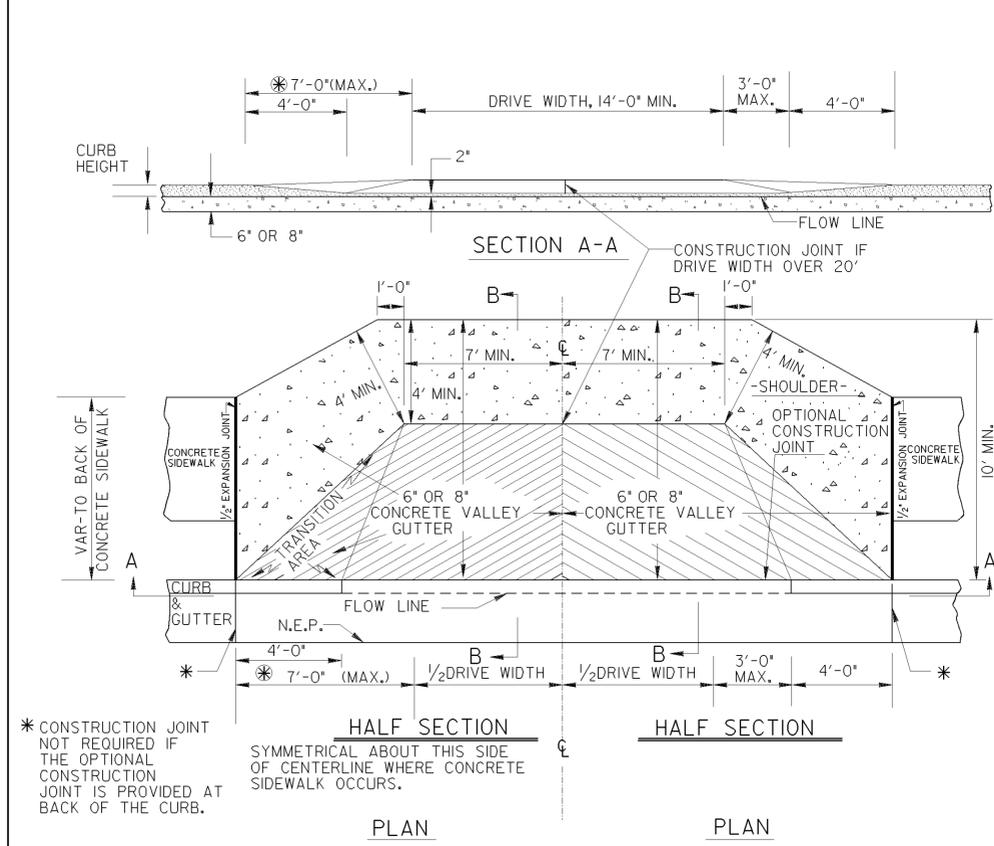

NOTE: ① AND ② MAY COINCIDE

V.C.	MAXIMUM GI		V.C.		(MAX. ALGEBRAIC GRADE CHANGE)
	CUT	FILL	SAG	CREST	
5'	21%	16.67%	21%	25%	
10'	28%	27%	25%	36%	

MAXIMUM DRIVEWAY GRADES (SEE GEN. NOTE 7)

**This Detail Replaces Ga Standard 6050**

RESIDENTIAL, COMMERCIAL OR NON-COMMERCIAL DRIVE  
 DRIVEWAY WITH CURB ISLAND (SHOWN ADJACENT TO EXISTING PAVED PARKING AREA)

\* CONSTRUCTION JOINT NOT REQUIRED IF THE OPTIONAL CONSTRUCTION JOINT IS PROVIDED AT BACK OF THE CURB.

\* CONSTRUCTION JOINT NOT REQUIRED IF THE OPTIONAL CONSTRUCTION JOINT IS PROVIDED BACK OF CURB.

SYMMETRICAL ABOUT THIS SIDE OF CENTERLINE WHERE CONCRETE SIDEWALK OCCURS.

SYMMETRICAL ABOUT THIS SIDE OF CENTERLINE WHERE CONCRETE SIDEWALK OCCURS.

NO SCALE

MARCH 12, 2002

REV. PAVEMENT NOTES, REV.	7-21-11	DATE	
REVISED	4-11-02	REVISION	
REVISED	4-3-02	REVISION	
BY			

NUMBER  
AI