




WATER MAIN DETAILS

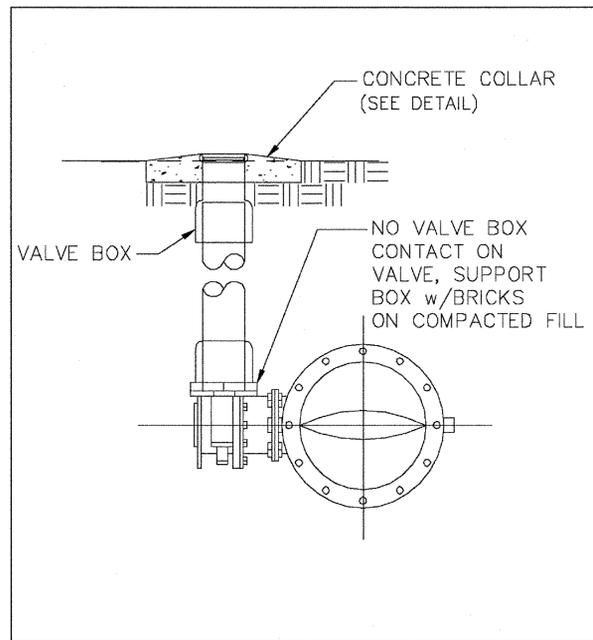


	MACON WATER AUTHORITY STANDARD DETAILS	RECOMMENDED BY THE MACON WATER AUTHORITY ENGINEERING DEPT.
	BUTTERFLY VALVE INSTALLATION DETAIL	N.T.S.

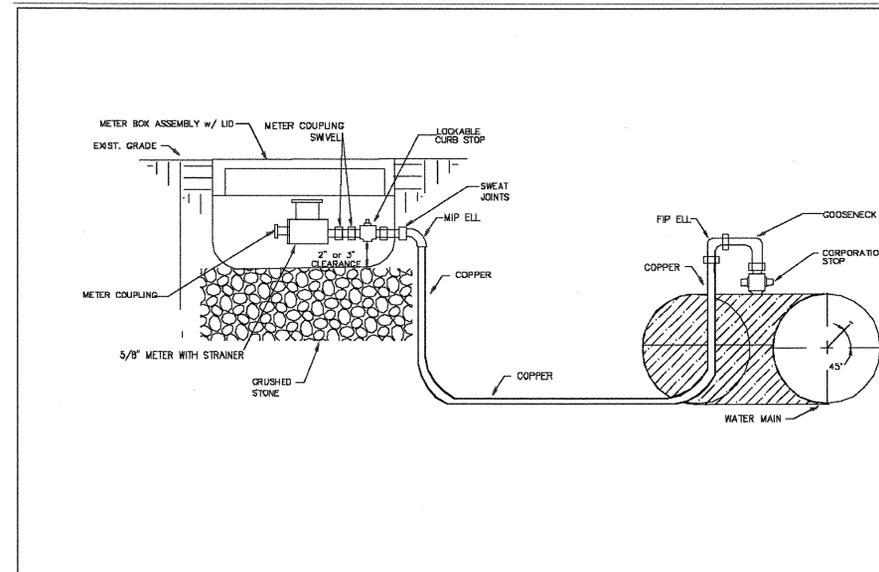


	MACON WATER AUTHORITY STANDARD DETAILS	RECOMMENDED BY THE MACON WATER AUTHORITY ENGINEERING DEPT.
	WATER SERVICE & METER CONNECTION DETAILS	N.T.S.

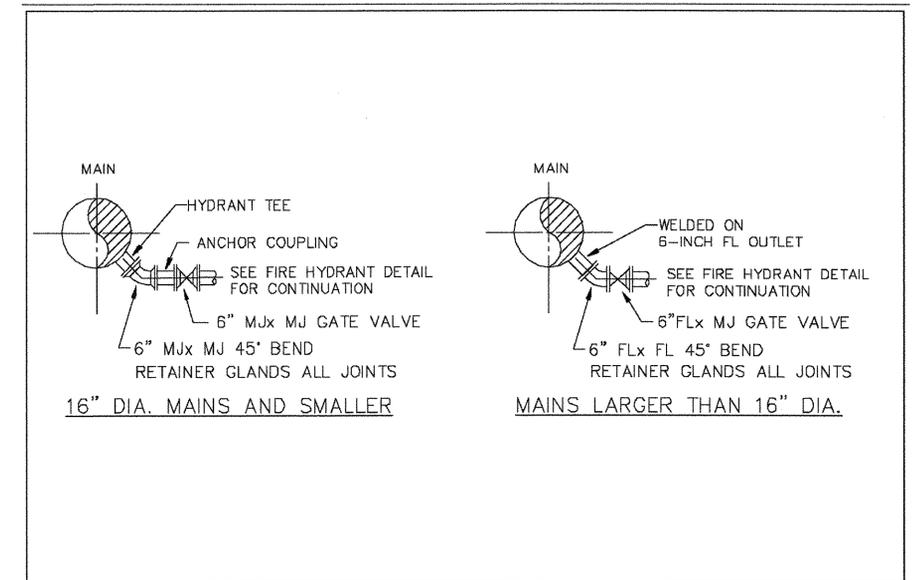

	MACON WATER AUTHORITY STANDARD DETAILS	RECOMMENDED BY THE MACON WATER AUTHORITY ENGINEERING DEPT.
	BLOW-OFF CONN. (TYP.)	N.T.S.
	LOW ELEVATION	

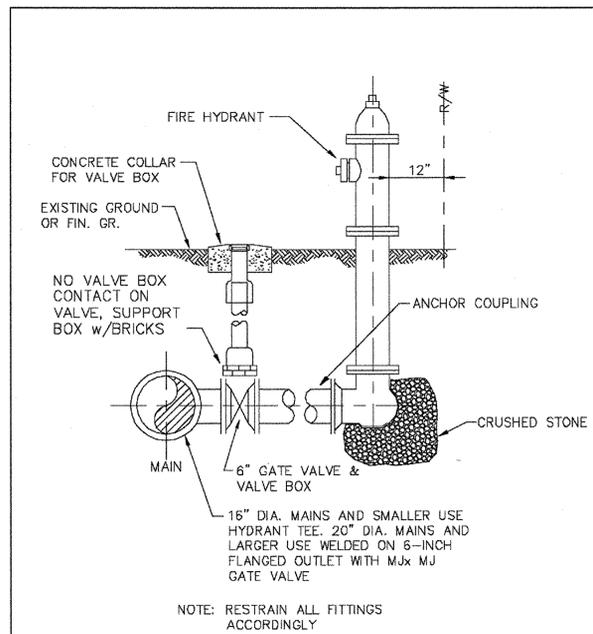

	MACON WATER AUTHORITY STANDARD DETAILS	RECOMMENDED BY THE MACON WATER AUTHORITY ENGINEERING DEPT.
	FIRE HYDRANT DETAIL	N.T.S.

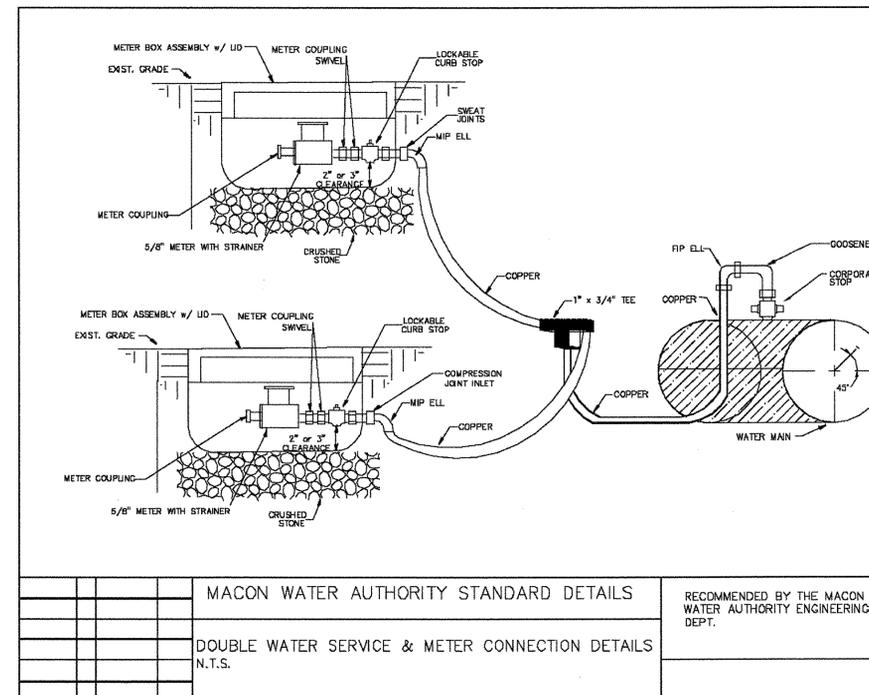

	MACON WATER AUTHORITY STANDARD DETAILS	RECOMMENDED BY THE MACON WATER AUTHORITY ENGINEERING DEPT.
	DOUBLE WATER SERVICE & METER CONNECTION DETAILS	N.T.S.

PROPERTY AND EXISTING R/W LINE
 REQUIRED R/W LINE
 CONSTRUCTION LIMITS
 EASEMENT FOR CONSTR
 & MAINTENANCE OF SLOPES
 EASEMENT FOR CONSTR OF SLOPES
 EASEMENT FOR CONSTR OF DRIVES

HOFSTADTER & ASSOCIATES, INC.
 CIVIL/ENVIRONMENTAL/TRANSPORTATION
 CONSULTING ENGINEERS
 4571 ARKWRIGHT ROAD
 MACON, GEORGIA 31210

DATE	REVISIONS	DATE	REVISIONS
3-13-14	GENERAL REVISION		

DATE	REVISIONS

WATER MAIN DETAILS

STATE OF GEORGIA
 DEPARTMENT OF TRANSPORTATION

WATER & SEWER PLAN

PROJECT NO: STP-0000-00 (566)
 COUNTY: BIBB

DATE: _____

DRAWING No.
44-58