

Curve Data

CURVE * = KC234

PI STATION = 94+28.26

PI N. 494041.99

PI E. 2507394.87

R = 587.00'

Δ = 23°46'08" (RT)

D = 9°45'39"

T = 123.53'

L = 243.52'

E = 12.86'

e = 8.0%

PROPERTY AND EXISTING R/W LINE	---
REQUIRED R/W LINE	---
CONSTRUCTION LIMITS	---
EASEMENT FOR CONSTRUCTION & MAINTENANCE OF SLOPES	▨
EASEMENT FOR CONSTR OF SLOPES	▩
EASEMENT FOR CONSTR OF DRIVES	▧

BEGIN LIMIT OF ACCESS.....	BLA
END LIMIT OF ACCESS.....	ELA
LIMIT OF ACCESS	---
R/W AND LIMIT OF ACCESS	---
EXISTING R/W LINE	---


PLANS PREPARED AND SUBMITTED BY:

AEI

AMERICAN ENGINEERS, INC.

DESIGN CONSULTANT

PROFESSIONAL ENGINEERING

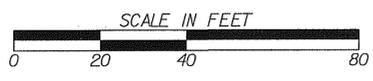

REVISION DATES

STATE OF GEORGIA
DEPARTMENT OF TRANSPORTATION
OFFICE: PROGRAM DELIVERY

MAINLINE PLAN
RAMP B

NHS00-0000-00(765)
P. I. 0000765

DRAWING No. 13-15