


FOUNDATION - ELEVATION

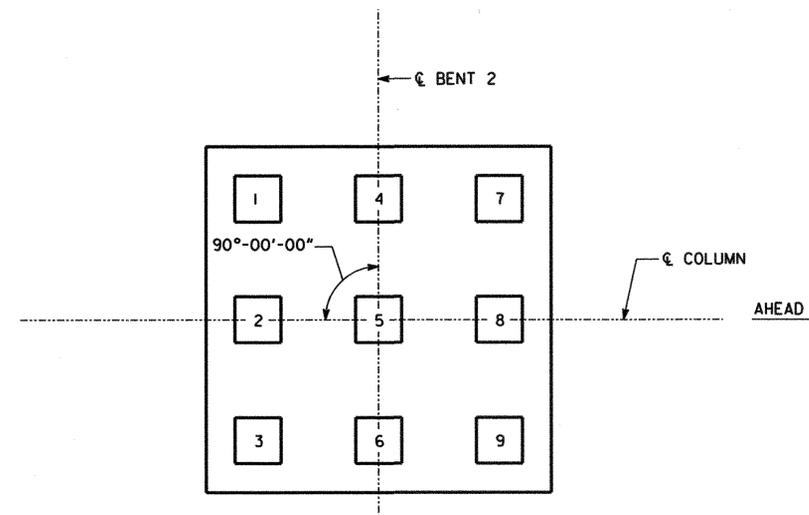

PILE LAYOUT

AS-BUILT FOUNDATION INFORMATION		
BENT	PILE LOCATION	PILE TIP ELEVATION
1	LT. WINGWALL END	
	LT. WINGWALL MIDDLE	
	BEAM 1	
	BEAM 2	
	BEAM 3	
	BEAM 4	
	BEAM 5	
	BEAM 6	
	BEAM 7	
	RT. WINGWALL MIDDLE	
RT. WINGWALL END		

AS-BUILT FOUNDATION INFORMATION					
BENT	PILE LOCATION	BOT. OF FTG. ELEVATION	PILE NO.	PILE TIP ELEVATION	
2	FTG. 1		1		
			2		
			3		
			4		
			5		
			6		
			7		
			8		
			9		
	FTG. 2			1	
				2	
				3	
				4	
				5	
				6	
				7	
				8	
				9	
	FTG. 3			1	
				2	
				3	
				4	
				5	
				6	
				7	
				8	
				9	

AS-BUILT FOUNDATION INFORMATION		
BENT	PILE LOCATION	PILE TIP ELEVATION
3	LT. WINGWALL END	
	LT. WINGWALL MIDDLE	
	BEAM 1	
	BEAM 2	
	BEAM 3	
	BEAM 4	
	BEAM 5	
	BEAM 6	
RT. WINGWALL MIDDLE		
RT. WINGWALL END		

THIS SHEET IS TO BE FILLED IN BY THE PROJECT ENGINEER AND FORWARDED TO THE BRIDGE OFFICE AFTER INSTALLATION OF ALL PILES FOR POSTING TO THE PLANS AS A PERMANENT RECORD OF THE BRIDGE CONSTRUCTION.

PROJECT ENGINEER \_\_\_\_\_ DATE \_\_\_\_\_

(AREA CODE) \_\_\_\_\_ TELEPHONE NUMBER \_\_\_\_\_

BRIDGE NO. 1

**CSI** CIVIL SERVICES, INC.  
CONSULTING ENGINEERS  
620 PEACHTREE ST., N.E., STE 3008  
ATLANTA, GA 30308 404/655-8000

GEORGIA  
**DEPARTMENT OF TRANSPORTATION**  
PRECONSTRUCTION DIVISION-OFFICE OF BRIDGE DESIGN

AS BUILT FOUNDATION PLAN  
CR 418 (OMEGA-ELDORADO RD.) OVER I-75  
TIFT COUNTY NHS00-0000-00(765)

SCALE: 1" = 10'-0"

MAY 2011



BRIDGE SHEET  
11 OF 13

REVISIONS	DATE
GENERAL REVISION	05/13/2011

DESIGNED FRQ	CHECKED RK / GRH	REVIEWED WEI / WMD
DRAWN JRC	DESIGN GROUP EJC	APPROVED PVL

USE ON CONSTRUCTION