


STRUCTURE NUMBER PLACEMENT DETAIL


Pole Label Detail
Example #1

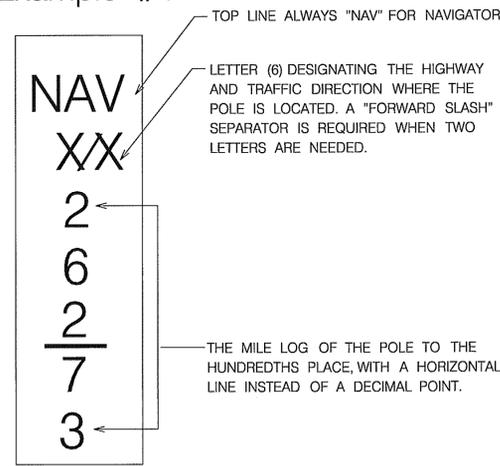

SAMPLE LABEL
FORMAT

LABEL PLACEMENT
EXAMPLE #2


CAMERA(S) ON POLE LOCATED OFF RIGHT SHOULDER OF FREEWAY

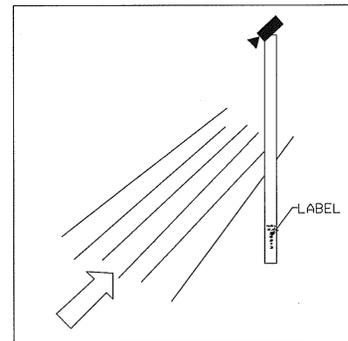

EXAMPLE:
CAMERA POLE LOCATED ON THE RIGHT SHOULDER OF I-75 NORTHBOUND AT MILEPOST 270.83 WITH LABEL "NAV C 270-83". LABEL IS PLACED ON THE FRONT FACE OF THE POLE FACING ONCOMING TRAFFIC.

LABEL PLACEMENT
EXAMPLE #3


CAMERA(S) ON TUBULAR EXTENSION ATTACHED TO RIGHT SIDE OF A STRUCTURE

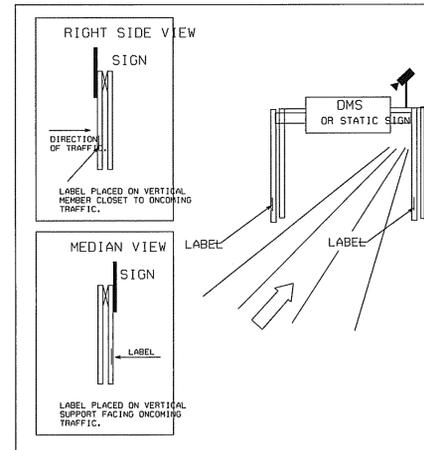

EXAMPLE:
A SIGN BRIDGE ON I-75 NORTHBOUND AT MILEPOST 270.83 WITH DEVICE(S) NEAR THE RIGHT VERTICAL SUPPORT WILL HAVE THE FOLLOWING LABELS AFFIXED. RIGHT SIDE LABEL WILL BE: "NAV C 270-83". LEFT SIDE LABELS WILL BE "NAV CD 270-83". BOTH LABELS WILL BE PLACED ON THE MEDIAN VERTICAL SUPPORTS FACING TRAFFIC.

LABEL PLACEMENT
EXAMPLE #4


CAMERA(S) ON TUBULAR EXTENSION ATTACHED TO LEFT SIDE OF A STRUCTURE

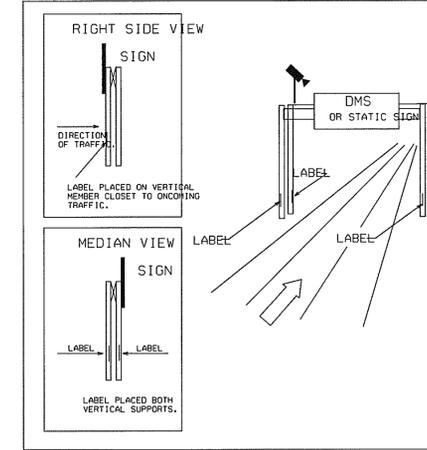

EXAMPLE:
A SIGN BRIDGE ON I-75 NORTHBOUND AT MILEPOST 270.83 WITH DEVICE(S) NEAR THE LEFT VERTICAL SUPPORT WILL HAVE THE FOLLOWING LABELS AFFIXED. RIGHT SIDE LABEL WILL BE: "NAV C 270-83". LEFT SIDE LABELS WILL BE "NAV CD 270-83". BOTH LABELS WILL BE PLACED ON THE MEDIAN VERTICAL SUPPORTS FACING TRAFFIC.

LABEL PLACEMENT
EXAMPLE #5


CAMERA(S) ON TUBULAR EXTENSION ATTACHED TO BOTH SIDES OF A SIGN STRUCTURE

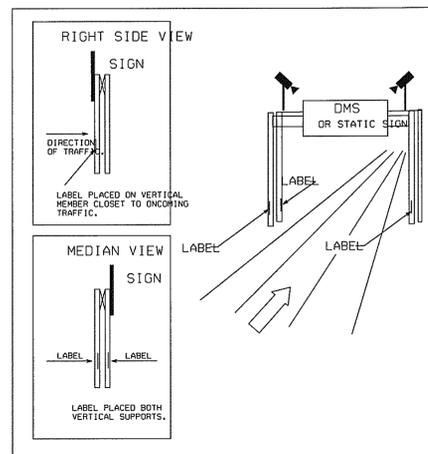

EXAMPLE:
AN EXISTING SIGN BRIDGE ON I-75 NORTHBOUND AT MILEPOST 270.83 WITH DEVICE(S) ATTACHED TO THE RIGHT AND LEFT SIDE VERTICAL SUPPORTS. THE LABELS WILL READ: "NAV C 270_83" ON THE RIGHT SIDE FACING TRAFFIC AND ON EITHER SIDE OF THE VERTICAL MEDIAN STRUCTURE.

LABEL PLACEMENT
EXAMPLE #6


CAMERA(S) ON FULL WIDTH INTERSTATE SPAN

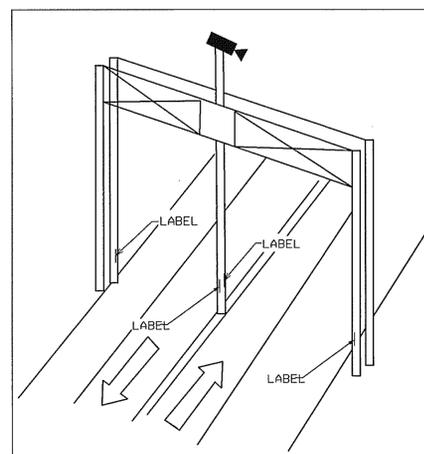

EXAMPLE:
CAMERA MOUNTED ON A STRUCTURE ABOVE THE MEDIAN ON I-75 NORTHBOUND AT MILEPOST 270.83. LABELS ARE MARKED "NAV CD 270_83." FOUR LABELS WOULD BE AFFIXED TO THE STRUCTURE. ONE LABEL IS AFFIXED TO THE VERTICAL SUPPORT STRUCTURE ON THE NORTHBOUND SIDE. ONE LABEL IS AFFIXED TO THE VERTICAL SUPPORT STRUCTURE ON THE SOUTHBOUND SIDE AND TWO LABELS ARE AFFIXED TO THE VERTICAL SUPPORT STRUCTURE IN THE MEDIAN.

LABEL PLACEMENT
EXAMPLE #7

CAMERA(S) OR A SIGN ON POLE LOCATED IN MEDIAN OF FREEWAY

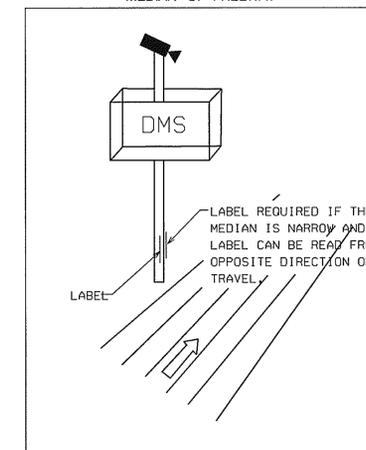

EXAMPLE:
CAMERA POLE OR DMS LOCATED IN THE MEDIAN OF I-75 NORTHBOUND AT MILEPOST 282.98 WITH LABEL "NAV CD 282_98". LABEL IS PLACED ON THE FRONT AND REAR OF THE POLE FACING TRAFFIC APPROACHING FROM BOTH DIRECTIONS. DELETE REAR-FACING LABEL IF MEDIAN IS WIDE AND LABEL WOULD NOT BE VIEWABLE FROM THE OPPOSITE DIRECTION.

DESIGNED BY	NAME	DATE	FIRST DRAWN	NAME	DATE
CHECKED BY			LAST DRAWN		
SUPERVISED BY					

GEORGIA DEPARTMENT
OF TRANSPORTATION

SUBMITTED BY _____ DATE _____

ATMS DESIGN
I-285 FROM I-75 SOUTH INTERCHANGE EAST TO I-20
STRUCTURE NUMBER PLACEMENT DETAIL

ACCOUNT NO.

DRAWING NO.