


DETAILS OF RIGHT OF WAY MARKERS

NOTE: R/W MARKERS MAY BE EITHER CONCRETE OR GRANITE. ALL MARKERS SHALL BE PLACED AS DIRECTED BY THE ENGINEER.

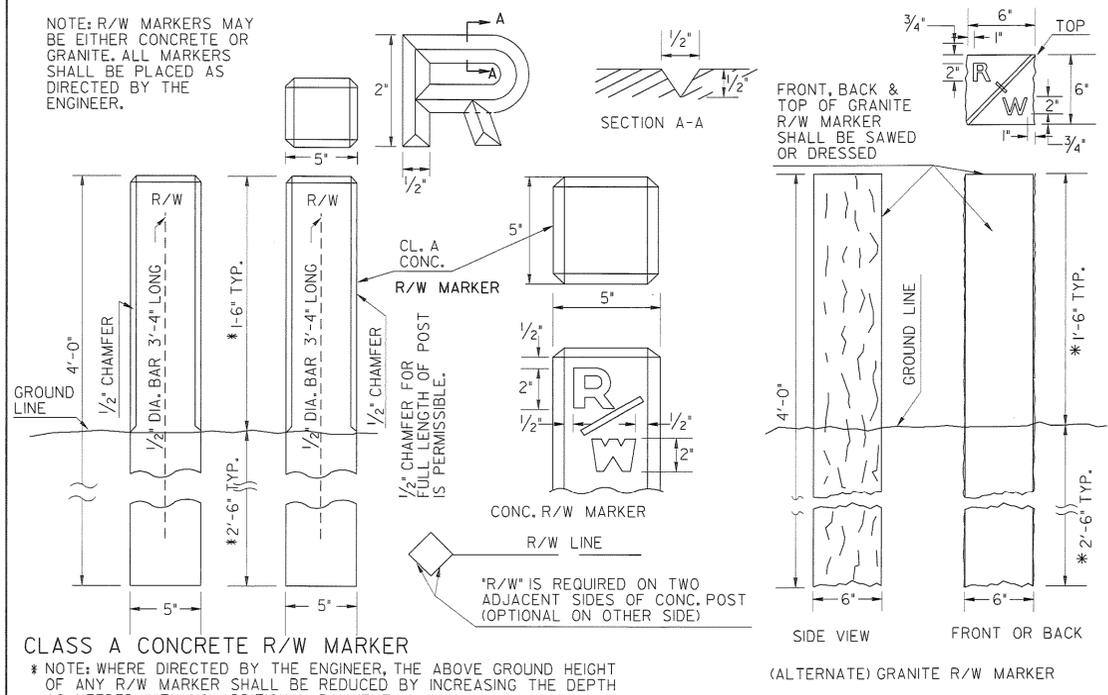

CLASS A CONCRETE R/W MARKER
 * NOTE: WHERE DIRECTED BY THE ENGINEER, THE ABOVE GROUND HEIGHT OF ANY R/W MARKER SHALL BE REDUCED BY INCREASING THE DEPTH AS NEEDED WITH NO ADDITIONAL PAYMENT.

REDRAWN TO MATCH METRIC 4-10-06		GA. STD. 9003		DEPARTMENT OF TRANSPORTATION STATE OF GEORGIA	
REDRAWN	6-30-88			STANDARD DETAILS OF MARKERS FEDERAL AID AND STATE RIGHT OF WAY MARKERS	
REV. F.A.P. - SP. POST ALT.	9-28-90				
VAR. HT. R/W MARKER	10-1-88				
ADD GRANITE R/W M.	5-24-85				
C.L.O.				NO SCALE REV. & REDR. DEC., 1981	
G.J.P.					
R.M.U.				DES. (SUBMITTED) <i>[Signature]</i> STATE ROAD & AIRPORT DESIGN ENGINEER TR. (APPROVED) <i>[Signature]</i> G.M.E. CHIEF ENGINEER	
R.M.U.					
BY				NUMBER 9003	