
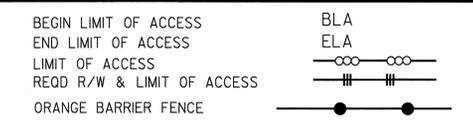


- WHEELCHAIR RAMPS**
- (A) INSTALL TYPE A WHEELCHAIR RAMP
  - (B) INSTALL TYPE B WHEELCHAIR RAMP
  - (C) INSTALL TYPE C WHEELCHAIR RAMP
  - (D) INSTALL TYPE D WHEELCHAIR RAMP


**CONTROL POINTS**

STA. 161+00 N=1389740.6740 E=2223404.0060  
 STA. 164+00 N=1390040.6350 E=2223408.7980

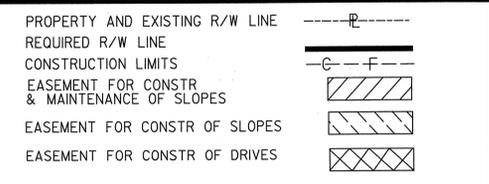

**JACOBS**

6801 Governors Lake Pkwy, Building 200  
 Norcross, GA 30071  
 (770) 455-8555  
 Fax (770) 455-7391

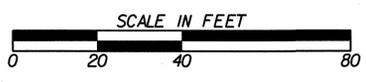

REVISION DATES	
7-16-12	

STATE OF GEORGIA  
 DEPARTMENT OF TRANSPORTATION  
 OFFICE: TRAFFIC SAFETY & DESIGN

**MAINLINE PLAN**

NORTHSIDE DRIVE SAFETY IMPROVEMENTS

13-013