


US 41 / SR 3 (NORTHSIDE DRIVE)

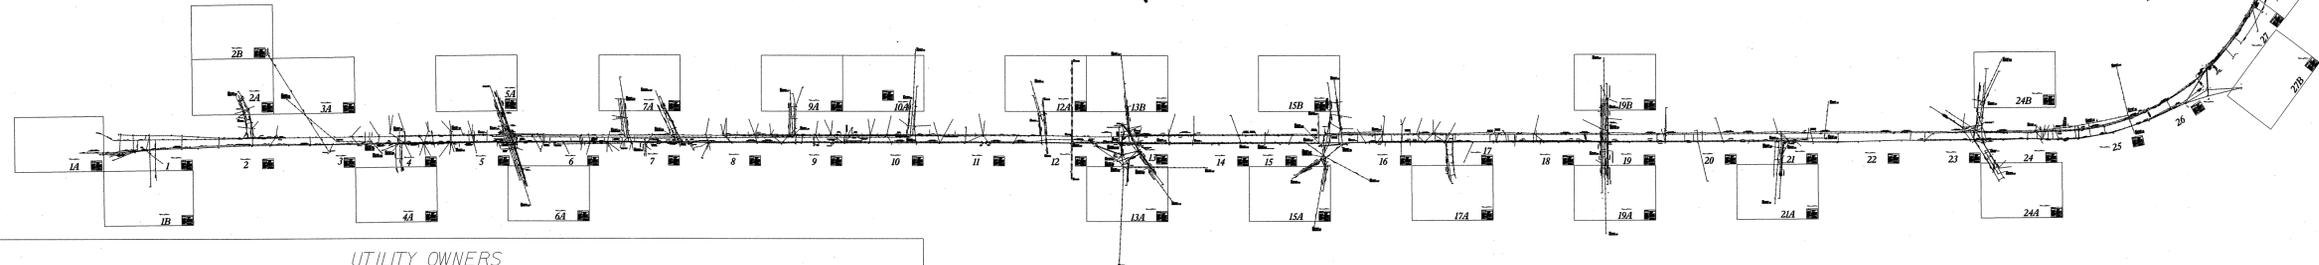

UTILITY OWNERS

ALL THE FOLLOWING UTILITY OWNERS WERE REPORTED TO HAVE UTILITY FACILITIES WITHIN THE VICINITY OF THIS PROJECT. UTILITIES FOUND WITHIN THE LIMITS OF STUDY AT THE TIME OF THE S.U.E. INVESTIGATION ARE INDICATED BELOW. THESE UTILITY FACILITIES ARE ALSO SHOWN ON THE PLANS HEREON.

ATLANTA GAS LIGHT COMPANY
219 CAROLINE STREET
ATLANTA, GA
MR. MARTIN MERECK
(404) 584-4338

GEORGIA POWER COMPANY
241 RALPH MCGILL BLVD.
ATLANTA, GA 30308
MS. SHEILA VASSER
(404) 506-4486

BELLSOUTH
2310 PARKLAKE DRIVE
ATLANTA, GA 30345
MR. RICHARD RANDAL
(770) 493-3718

NEXT G NETWORKS
3201 NOBLE CREEK DRIVE
ATLANTA, GA 30327
MR. THOMAS MUIR
(404) 247-4840

COMCAST
2925 COURTYARDS DRIVE
NORCROSS, GA 30071
MR. JAMES YATES
(770) 559-2158

CITY OF ATLANTA
360 ENGLEWOOD AVE. SE
ATLANTA, GA 30316
MR. LANCELOT CLARK
(404) 330-6249

AGL (FIBER OPTICS)
10 PEACHTREE PLACE
ATLANTA, GA 30509
MR. JOHN NELSON
(404) 584-4268

XSPEDIUS FIBER GROUP
5401 PEACHTREE-DUNWOODY ROAD, STE 65C
ATLANTA, GA 30360
MR. BOBBY KING
(678) 347-9271

AT&T
3001 COBB PARKWAY NW
ATLANTA, GA 30339
MR. DOUGLAS JOHNSTON
(770) 951-5290

UNLESS OTHERWISE NOTED ON PLAN SHEETS:

- ALL CATV LINES ARE OWNED BY COMCAST COMMUNICATIONS.
- ALL ELECTRIC LINES ARE OWNED BY GEORGIA POWER COMPANY.
- ALL GAS LINES ARE OWNED BY ATLANTA GAS LIGHT.
- ALL TELEPHONE LINES ARE OWNED BY BELLSOUTH.
- ALL WATER LINES ARE OWNED BY THE CITY OF ATLANTA.
- ALL SEWER LINES ARE OWNED BY THE CITY OF ATLANTA.



Know what's below.
Call before you dig.

SUBSURFACE UTILITY ENGINEERING NOTES

- (1) A SUBSURFACE UTILITY ENGINEERING (S.U.E.) INVESTIGATION WAS PERFORMED ON 1/28/05 FOR THIS PROJECT. THE EXISTING OVERHEAD AND UNDERGROUND FACILITIES SHOWN HEREON WERE INCLUDED IN THIS S.U.E. INVESTIGATION. THE PRESENCE OF THESE UTILITY FACILITIES HAS BEEN THOROUGHLY INVESTIGATED AND THE METHOD OF DETERMINING THEIR LOCATION IS INDICATED AS SHOWN IN THE PLANS. UTILITIES THAT HAVE BEEN INSTALLED AFTER THE DATE ABOVE HAVE NOT BEEN INCLUDED IN THIS INVESTIGATION AND SHOULD BE CONSIDERED AS FROM RECORD DRAWING ONLY. ALL OTHER EXISTING TOPOGRAPHIC FEATURES DEPICTED HEREON HAVE BEEN REFERENCED FROM A TOPOGRAPHIC/MAPPING SURVEY AND CONTROL PACKAGE PROVIDED BY GDOT.
- (2) STORM SEWER SYSTEMS, EMPTY CONDUITS, OVERHEAD COMMERCIAL LIGHTING, TRAFFIC CONTROL SENSORS IN PAVING, AND IRRIGATION/SPRINKLER LINES WERE NOT INCLUDED IN THIS S.U.E. PROJECT. SERVICE LINES WERE NOT DESIGNATED UNLESS METERS OR VALVES WERE VISIBLE. IF VISIBLE, THE METERS OR VALVES ALONG WITH THE SERVICE CONNECTION TO THE MAIN UTILITY LINE ARE SHOWN.
- (3) SIZE AND MATERIAL TYPE INFORMATION SHOWN HEREON IS TAKEN FROM AVAILABLE UTILITY RECORDS.
- (4) THE EQUIPMENT USED FOR DESIGNATING INCLUDED A METROTECH 810 AND 850, SCHONSTEDT 52CX, PIPEHORN MODEL 100, AND RADIODETECTION C.A.T. TOPCON SURVEYING INSTRUMENTS WERE USED IN THE DATA COLLECTION.
- (5) ALL TOPOGRAPHICAL / BACKGROUND INFORMATION WAS PROVIDED TO SO-DEEP, INC. BY EMPLOYEES OF GDOT ON NOVEMBER 9, 2004. SO-DEEP, INC. DOES NOT WARRANT OR CERTIFY THE ACCURACY OR COMPLETENESS OF THE INFORMATION PROVIDED BY GDOT.
- (6) SURVEY CONTROL WAS PROVIDED TO SO-DEEP, INC. BY EMPLOYEES OF GDOT ON NOVEMBER 15, 2004. SO-DEEP, INC. DOES NOT WARRANT OR CERTIFY THE ACCURACY OR COMPLETENESS OF THE INFORMATION PROVIDED BY GDOT.
- (7) ALL UNDERGROUND TELEPHONE IS DIRECT-BURIED UNLESS OTHERWISE NOTED.

\$R15\$ \$R14\$ \$R13\$ \$R12\$ \$R11\$
 \$R10\$ \$R9\$ \$R8\$ \$R7\$ \$R6\$

\$R5\$ \$R4\$ \$R3\$ \$R2\$ \$R1\$
GPLN

JACOBS™
6801 Governors Lake Pkwy, Building 200
Norcross, GA 30071
(770) 455-8555
Fax (770) 455-7391

SCALE: N. T. S.

REVISION DATES	
5-22-12	

STATE OF GEORGIA
DEPARTMENT OF TRANSPORTATION
OFFICE: TRAFFIC SAFETY & DESIGN
UTILITY PLANS
NORTHSIDE DRIVE SAFETY
IMPROVEMENTS

24-00A