


STATE	PROJECT NUMBER	SHEET NO.	TOTAL SHEETS
GA.	STP00-0004-00(166)	303	467

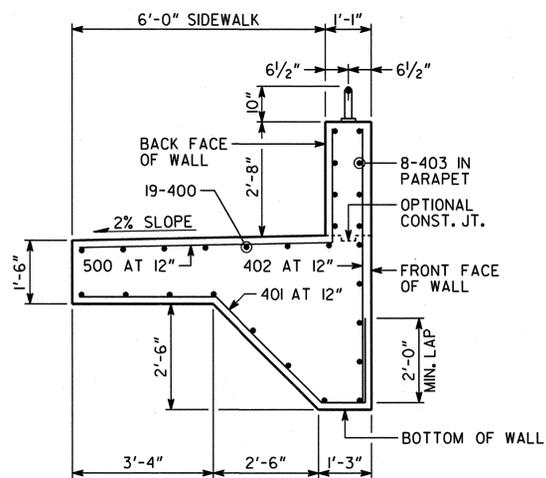

SECTION A-A

LOCATION	NO. OF LOC.	MARK	LENGTH		NO. BARS	TYP	AG	B		C		D		E		F		H		J		K		N	θ
			FT.	IN.				FT.	IN.																
RETAINING WALL 2	1																								
		400	59	6	38	I																			
		401	9	4	122	47		0	9	2	6	3	1	2	0	2	6	0	0						
		402	6	3	122	I																			
		403	29	8	32	I																			
		500	8	7	122	3		5	11	2	8														

NOTES:

1. MAINTAIN 2" CL. ON ALL REINFORCING IN THE PARAPET AND 3" CL. ON ALL REINFORCING IN THE FOOTING.
2. SEE GA. STD. 9031R FOR HANDRAIL ATTACHMENT DETAILS.
3. RETAINING WALL DESIGN ASSUMES ADEQUATE RELIEF OF WATER PRESSURE BEHIND THE WALL.

32-006		DATE	WALL NO. 2	
REVISIONS		5/22/12	GEORGIA	
ADDED DETAILS			DEPARTMENT OF TRANSPORTATION	
			ENGINEERING DIVISION-OFFICE OF BRIDGES AND STRUCTURES	
			SPECIAL DESIGN RETAINING WALL	
			WALL DETAILS	
			SAFETY IMPROVEMENTS NORTHSIDE DRIVE	
			FULTON COUNTY STP00-0004-00(166)	
			NO SCALE MARCH 2012	
WALL SHEET		DESIGNED SWW	CHECKED DDF	REVIEWED WMD
3 OF 3		DRAWN JCR	DESIGN GROUP SWW	APPROVED BFR

1 INCH WHEN PRINTED FULL SIZE

7/16/2012 2:36:01 PM

p:\projects\2003\03005 (northside drive)\600 discipline files\bridge\dgn\gravity\0004166-wall1*2_3206.dgn