


USER: kaward

GENERAL LANDSCAPE NOTES:

1. SEE GDOT SPECIAL PROVISIONS 700 & 702 FOR ADDITIONAL PLANTING SPECIFICATIONS. IF THERE IS A CONFLICT BETWEEN THE GENERAL LANDSCAPE/PLANTING NOTES AND THE SPECIAL PROVISIONS, THE SPECIAL PROVISIONS SHALL PREVAIL.
2. LANDSCAPE CONTRACTOR (CONTRACTOR) SHALL VISIT SITE, INSPECT EXISTING CONDITIONS, AND REVIEW PROPOSED PLANTINGS AND RELATED WORK. LANDSCAPE CONTRACTOR SHALL VERIFY ALL UTILITY LOCATIONS ON PROPERTY WITH THE GENERAL CONTRACTOR AND BY CALLING LOCAL ONE-CALL OR DIG-RITE PRIOR TO STAKING PLANT LOCATIONS, IN CASE OF DISCREPANCY BETWEEN PLAN AND PLANT LIST, PLAN SHALL GOVERN QUANTITIES, CONTACT LANDSCAPE ARCHITECT AND/OR GDOT REPRESENTATIVE WITH ANY CONCERNS.
3. LANDSCAPE CONTRACTOR TO COORDINATE THE PHASES OF CONSTRUCTION AND PLANTING INSTALLATIONS WITH OTHER CONTRACTORS WORKING ON SITE.
4. WHERE EXISTING TREES AND/OR SIGNIFICANT SHRUB MASSINGS ARE FOUND ON SITE, WHETHER SHOWN ON THE DRAWING OR NOT, THEY SHALL BE PROTECTED AND SAVED UNLESS NOTED TO BE REMOVED AND/OR ARE IN AN AREA TO BE GRADED. ANY QUESTIONS REGARDING WHETHER PLANT MATERIAL SHOULD REMAIN OR NOT SHALL BE BROUGHT TO THE ATTENTION OF THE LANDSCAPE ARCHITECT AND/OR GDOT REPRESENTATIVE PRIOR TO REMOVAL.
5. NO PLANT MATERIAL SUBSTITUTIONS WILL BE ACCEPTED UNLESS APPROVAL IS REQUESTED OF THE LANDSCAPE ARCHITECT BY THE LANDSCAPE CONTRACTOR PRIOR TO INSTALLATION.
6. ALL PLANT MATERIAL SHALL COMPLY WITH THE LATEST EDITION OF THE AMERICAN STANDARD FOR NURSERY STOCK, AMERICAN ASSOCIATION OF NURSERYMEN.
7. PLANT MATERIAL LOCATIONS SHOWN ARE DIAGRAMMATIC AND MAY BE SUBJECT TO CHANGE IN THE FIELD AS REQUIRED.
8. REPAIR ALL DAMAGE TO PROPERTY FROM PLANTING OPERATIONS AT NO ADDITIONAL COST.
9. LANDSCAPE CONTRACTOR SHALL BE RESPONSIBLE FOR CLEAN-UP OF SITE AT THE COMPLETION OF LANDSCAPING EACH DAY. THE ADJACENT PAVEMENT SHALL BE MAINTAINED CLEAN AND FREE OF DEBRIS AT ALL TIMES. REMOVE SURPLUS SOIL AND WASTE MATERIAL, TRASH AND DEBRIS FROM THE SITE AND LEGALLY DISPOSE OF SAME IN ACCORDANCE WITH FEDERAL, STATE, AND LOCAL CODES AND REGULATIONS.
10. LANDSCAPE CONTRACTOR SHALL BE RESPONSIBLE FOR SOIL, EROSION, AND DUST CONTROL MEASURES PRIOR TO AND DURING CONSTRUCTION. THE LANDSCAPE CONTRACTOR SHALL PREVENT EROSION OF SOIL AND ENTRY OF SOIL-BEARING WATER AND AIRBORNE DUST ONTO ADJACENT PROPERTIES AND INTO THE PUBLIC STORM WATER FACILITIES.
11. ALL LANDSCAPE SHRUBS TO BE MULCHED WITH PINE STRAW. PINE STRAW SHALL NOT BE PLACED ON TOP OF RIPARIAN SEED.


PLANTING NOTES:

1. SEE GDOT SPECIAL PROVISIONS 700 & 702 FOR ADDITIONAL PLANTING SPECIFICATIONS. IF THERE IS A CONFLICT BETWEEN THE GENERAL LANDSCAPE/PLANTING NOTES AND THE SPECIAL PROVISIONS, THE SPECIAL PROVISIONS SHALL PREVAIL.
2. NO PLANTING TO BE INSTALLED UNTIL GRADING AND CONSTRUCTION HAS BEEN COMPLETED IN THE IMMEDIATE AREA.
3. SEE CIVIL/SITE PLAN FOR ALL SITE DIMENSIONS, SQUARE FOOTAGES, AND DETAILS OF ALL SITE IMPROVEMENTS.
4. IF THE LANDSCAPE CONTRACTOR PERCEIVES ANY DEFICIENCIES IN THE PLANT SELECTIONS, SOIL CONDITIONS, OR ANY OTHER SITE CONDITION WHICH MIGHT NEGATIVELY AFFECT PLANT MATERIAL ESTABLISHMENT, SURVIVAL, OR GUARANTEE, THEY SHALL BRING THESE DEFICIENCIES TO THE ATTENTION OF THE LANDSCAPE ARCHITECT PRIOR TO INSTALLATION.
5. ALL PLANTS TO BE INSTALLED AS PER GDOT SPECIAL PROVISIONS 700 & 702. PLANT MATERIALS ARE TO BE PLANTED IN THE SAME RELATIONSHIP TO GRADE AS WAS GROWN IN NURSERY CONDITIONS. IF WET, CLAY SOILS OR POOR DRAINING SOILS ARE EVIDENT, PLANT HIGHER. REMOVE ALL TWINE, WIRE AND BURLAP FROM TOP 1/3 OF ROOT BALL AND FROM TREE TRUNKS.
6. ONE SHRUB PER TYPE AND SIZE IN EACH PLANTING BED AND EVERY TREE SHALL BE CLEARLY IDENTIFIED (COMMON OR LATIN NOMENCLATURE) WITH A PLASTIC TAG WHICH SHALL NOT BE REMOVED PRIOR TO OWNER ACCEPTANCE.
7. ALL LANDSCAPE AREAS SHALL HAVE PROPER DRAINAGE THAT PREVENTS EXCESS WATER FROM STANDING.
8. IMMEDIATELY MULCH AND WATER ALL PLANTS AND TREES OR COMPLETE WITHIN 16 HOURS AFTER INSTALLATION.

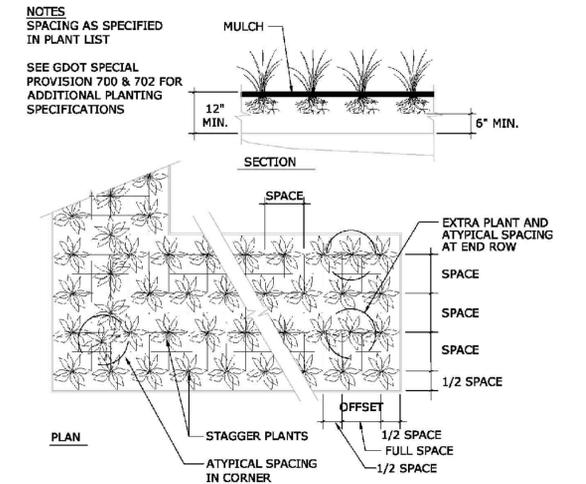

2 SHRUB AREA PLANTING DETAILS
NOT TO SCALE 329333.13-05

NOTE: SEE GDOT SPECIAL PROVISION 700 FOR ADDITIONAL PLANTING SPECIFICATIONS

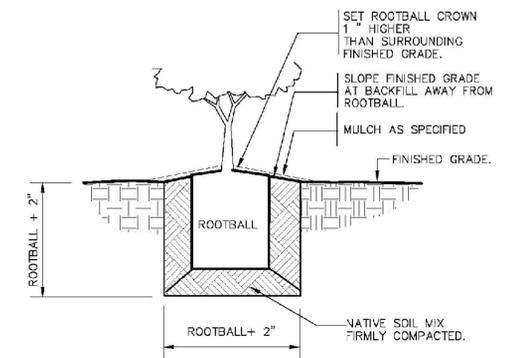

1 SHRUB PLANTING
1" = 1'-0" 329333.13-01



REVISION DATES	STATE OF GEORGIA DEPARTMENT OF TRANSPORTATION
05/31/11	OFFICE:
02/19/14	LANDSCAPING PLANS
	SR 136 OVER WEST CHICKAMAUGA CREEK
	BR000-0005-00(571) 5/5/2011
	DRAWING No. 29-002