

5/16/2011 aJune	Mon May 16 15:55:54 2011	M:\0006041\DN\W0006041.dgn	STATE GA	PROJECT NUMBER CSSTP-0006-00(041)	SHEET NO. 358A	TOTAL SHEETS 495
--------------------	--------------------------	----------------------------	-------------	--------------------------------------	-------------------	---------------------

GENERAL NOTES

SPECIFICATIONS - GEORGIA STANDARD SPECIFICATIONS, 2001 EDITION, AND 2008 SUPPLEMENTAL SPECIFICATIONS AS MODIFIED BY CONTRACT DOCUMENTS.

REINFORCING STEEL - PLACE AND TIE ALL REINFORCING STEEL IN ACCORDANCE WITH THE GEORGIA DOT SPECIFICATIONS. DO NOT WELD REINFORCING STEEL.

REMOVAL OF CONCRETE - CARE SHALL BE EXERCISED IN REMOVAL OF EXISTING CONCRETE TO MAKE CUTS HORIZONTAL AND TO RETAIN EXISTING REINFORCEMENT. EXISTING REINFORCEMENT BARS TO BE SPLICED INTO NEW WORK SHALL EXTEND A MINIMUM OF 1'-6" INTO NEW SECTION. ANY EXISTING REINFORCEMENT THAT IS DAMAGED DURING REMOVAL SHALL BE REPLACED BY THE CONTRACTOR AT NO ADDITIONAL COST.

DIMENSIONS AND ELEVATIONS - VERIFY ALL DIMENSIONS AND ELEVATIONS IN THE FIELD PRIOR TO ORDERING MATERIALS OR BUILDING FORMS. LIGHT LINES INDICATE THE EXISTING STRUCTURE AND HEAVY LINES INDICATE THE NEW STRUCTURE.


EPOXY RESIN ADHESIVE - APPLY EPOXY RESIN ADHESIVE TYPE II TO ALL HARDENED CONCRETE SURFACES JUST PRIOR TO POURING THE CONCRETE FOR THE NEXT STAGE OF CONSTRUCTION, SEE SECTION 886 OF THE GEORGIA DOT SPECIFICATIONS. INCLUDE THE COST OF EPOXY ADHESIVE AND ITS APPLICATION IN THE OVERALL BID SUBMITTED.

EXISTING REINFORCEMENT - BEND EXISTING REINFORCEMENT TO BE UTILIZED IN NEW CONSTRUCTION IN A MANNER TO PROVIDE THE MAXIMUM LAP POSSIBLE OR AS SHOWN ON THE PLANS. THOROUGHLY CLEAN EXISTING REINFORCEMENT OF CONCRETE SCALE AND RUST BEFORE BONDING INTO NEW CONSTRUCTION.

FINISH - FINISH EXPOSED SURFACES OF THE WALL WITH A TYPE III FINISH.

WALL JOINTS - INSTALL PREFORMED JOINT FILLER IN NEW CONSTRUCTION AT THE LOCATION OF EACH EXPANSION JOINT IN THE EXISTING WALL. SEE GA. STD. 4948B FOR DETAIL.

PAYMENT - THE COST FOR ALL WORK NECESSARY TO REMOVE THE EXISTING CONCRETE SIDE BARRIER DOWN TO THE CUT LINE ELEVATION SHALL BE INCLUDED IN THE BID FOR PAY ITEM 610-0719 REMOVE CON SIDE BARRIER. THE COSTS FOR ALL WORK AND MATERIALS NECESSARY TO REPLACE THE SIDE BARRIER TO ITS NEW ELEVATION SHALL BE INCLUDED IN THE BID FOR PAY ITEM 621-4020 CONCRETE SIDE BARRIER, TYPE 2.

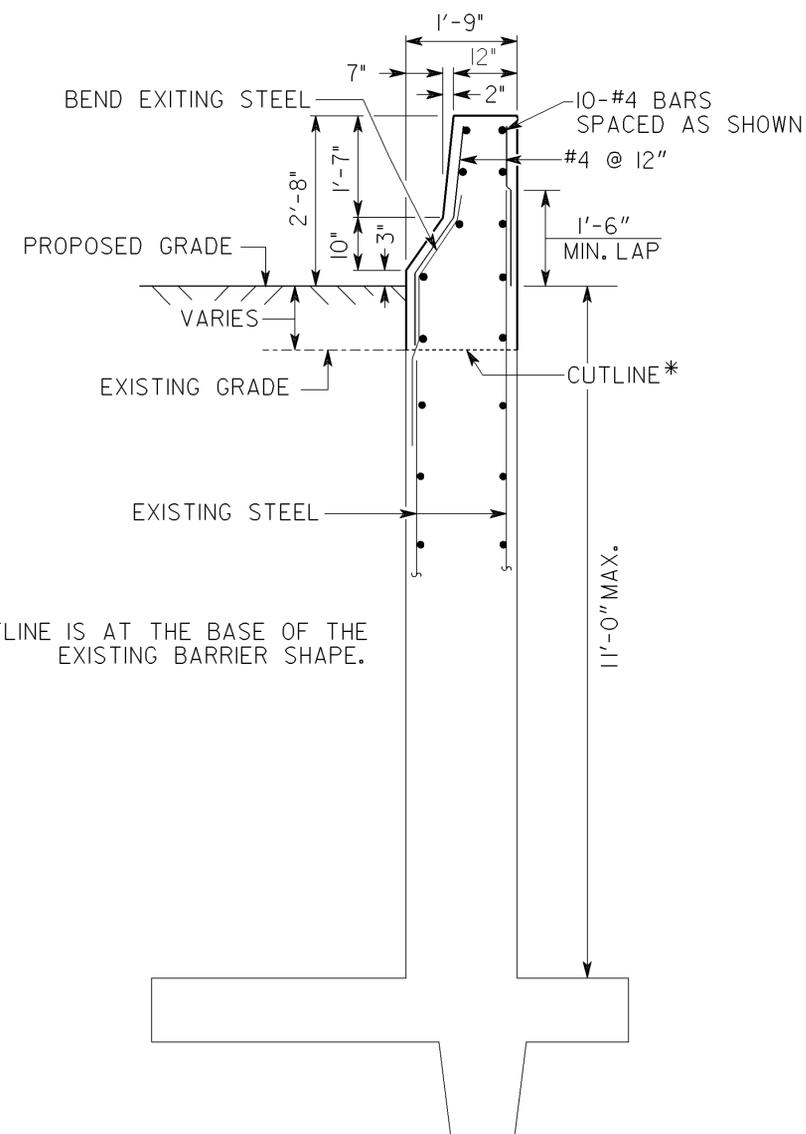

**USE ON CONSTRUCTION**

**GEORGIA**  
DEPARTMENT  
OF  
TRANSPORTATION

REVISION DATES	
4/27/2011	

STATE OF GEORGIA  
DEPARTMENT OF TRANSPORTATION  
OFFICE: ROADWAY DESIGN  
**RETAINING WALL PLANS**

DRAWING No.  
**31-05A**