


NOTES:

1. SLOPES STEEPER THAN 3:1 SHALL BE SERRATED. CUT SLOPES IN HARD AND COMPETENT ROCK WILL NOT REQUIRE SERRATING.
2. WIDTH OF STEP SHALL BE 3 FT. +/- 1 FT.
3. HEIGHT OF STEP IS A FUNCTION OF WIDTH AND STAKED SLOPE.
4. TREAD OF STEP SHALL BE APPROXIMATELY HORIZONTAL
5. SERRATED SLOPES SHALL BE USED ON ALL PROJECTS IN DISTRICTS 1, 6 AND 7, EXCEPT WHERE SPECIFICALLY EXCEPTED BY THE GEOTECHNICAL BUREAU IN THE SOIL SURVEY REPORT. SERRATED SLOPES SHALL NOT BE USED IN DISTRICTS 2, 3, 4 AND 5, UNLESS REQUIRED BY THE SOIL SURVEY.
6. SERRATED SLOPES WILL BE REQUIRED AT THE FOLLOWING LOCATIONS IN THIS PROJECT:


STATION TO STATION LOCATION
 AS DIRECTED BY THE ENGINEER.

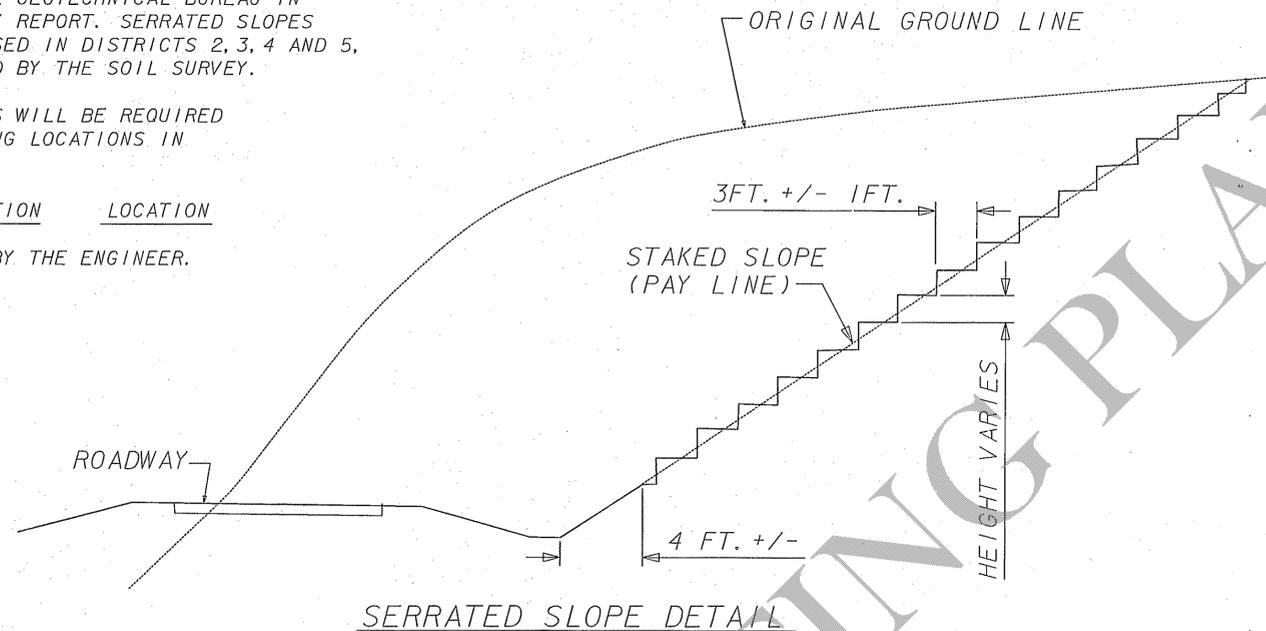

| STATION TO STATION | LOCATION |
|--------------------|--------------|
| 1 - 575 | |
| 611+00 - 612+50 | LEFT |
| 631+00 - 634+00 | LEFT |
| RIDGEWALK PKWY | |
| 117+00 - 118+00 | LEFT |
| OLD ROPE MILL RD | |
| 204+00 - 204+50 | LEFT |
| 205+00 - 228+50 | LEFT & RIGHT |
| RAMP A | |
| 310+50 - 316+50 | RIGHT |
| 318+50 - 319+00 | RIGHT |
| 326+00 - 327+00 | RIGHT |
| RAMP B | |
| 416+50 - 419+50 | RIGHT |
| RAMP C | |
| 504+00 - 510+00 | RIGHT |
| RAMP D | |
| 713+00 - 715+00 | LEFT |

NOTES:

1. FOR SLOPE HEIGHTS LESS THAN 70 FT. BUT GREATER THAN 35 FT., A BERM SHOULD BE CONSTRUCTED AT APPROX. 1/2 THE SLOPE HEIGHT. FOR SLOPE HEIGHTS GREATER THAN 70 FT., CONSTRUCT A BERM EVERY 35 FT.
2. THE BERM SHOULD BE SLOPED TO DRAIN AND SHOULD BE CONNECTED TO CONCRETE FLUMES TO REMOVE WATER FROM SLOPES.
3. A DRAINAGE DITCH SHOULD BE CONSTRUCTED AT THE TOP OF CUT SLOPES WHERE WATER DRAINS TOWARDS SLOPE.

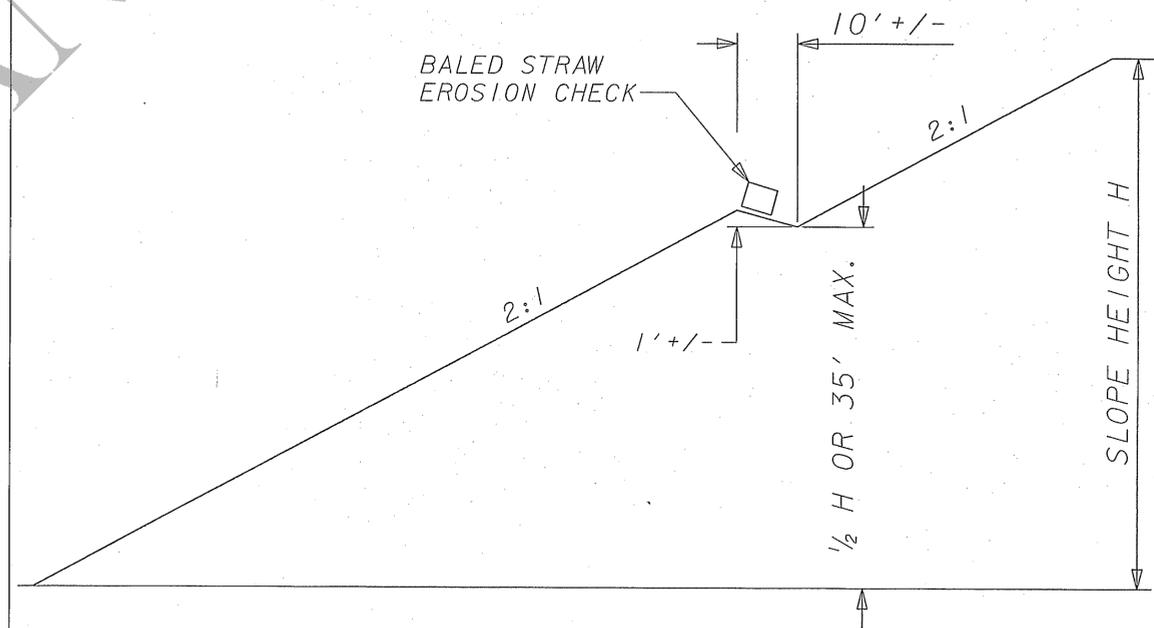

BERM DETAIL FOR CUTS OR FILLS OVER 35 FEET

CROY ENGINEERING Engineers Planners Surveyors
 200 NORTH COBB PARKWAY, BLDG. 400, SUITE 413
 MARIETTA, GA 30062
 PHONE: (770) 971-5407 FAX: (770) 971-0620

NOT TO SCALE

| REVISION DATES |
|----------------|
| |
| |
| |
| |
| |
| |
| |
| |
| |
| |

STATE OF GEORGIA
 DEPARTMENT OF TRANSPORTATION
 OFFICE: INNOVATIVE PROGRAM DELIVERY
 TYPICAL SECTIONS

RIDGEWALK PARKWAY
 OVER 1-575

DRAWING No.
5-07