


6/18/2009 1:42:32 PM \\G001-05N\G00PLOT\0CF\go_11ff_output.qcf gowens V:\GAR\ada_ramp_detail\1s\04.prn G0-R06

RELEASED FOR CONSTRUCTION 12/02/10

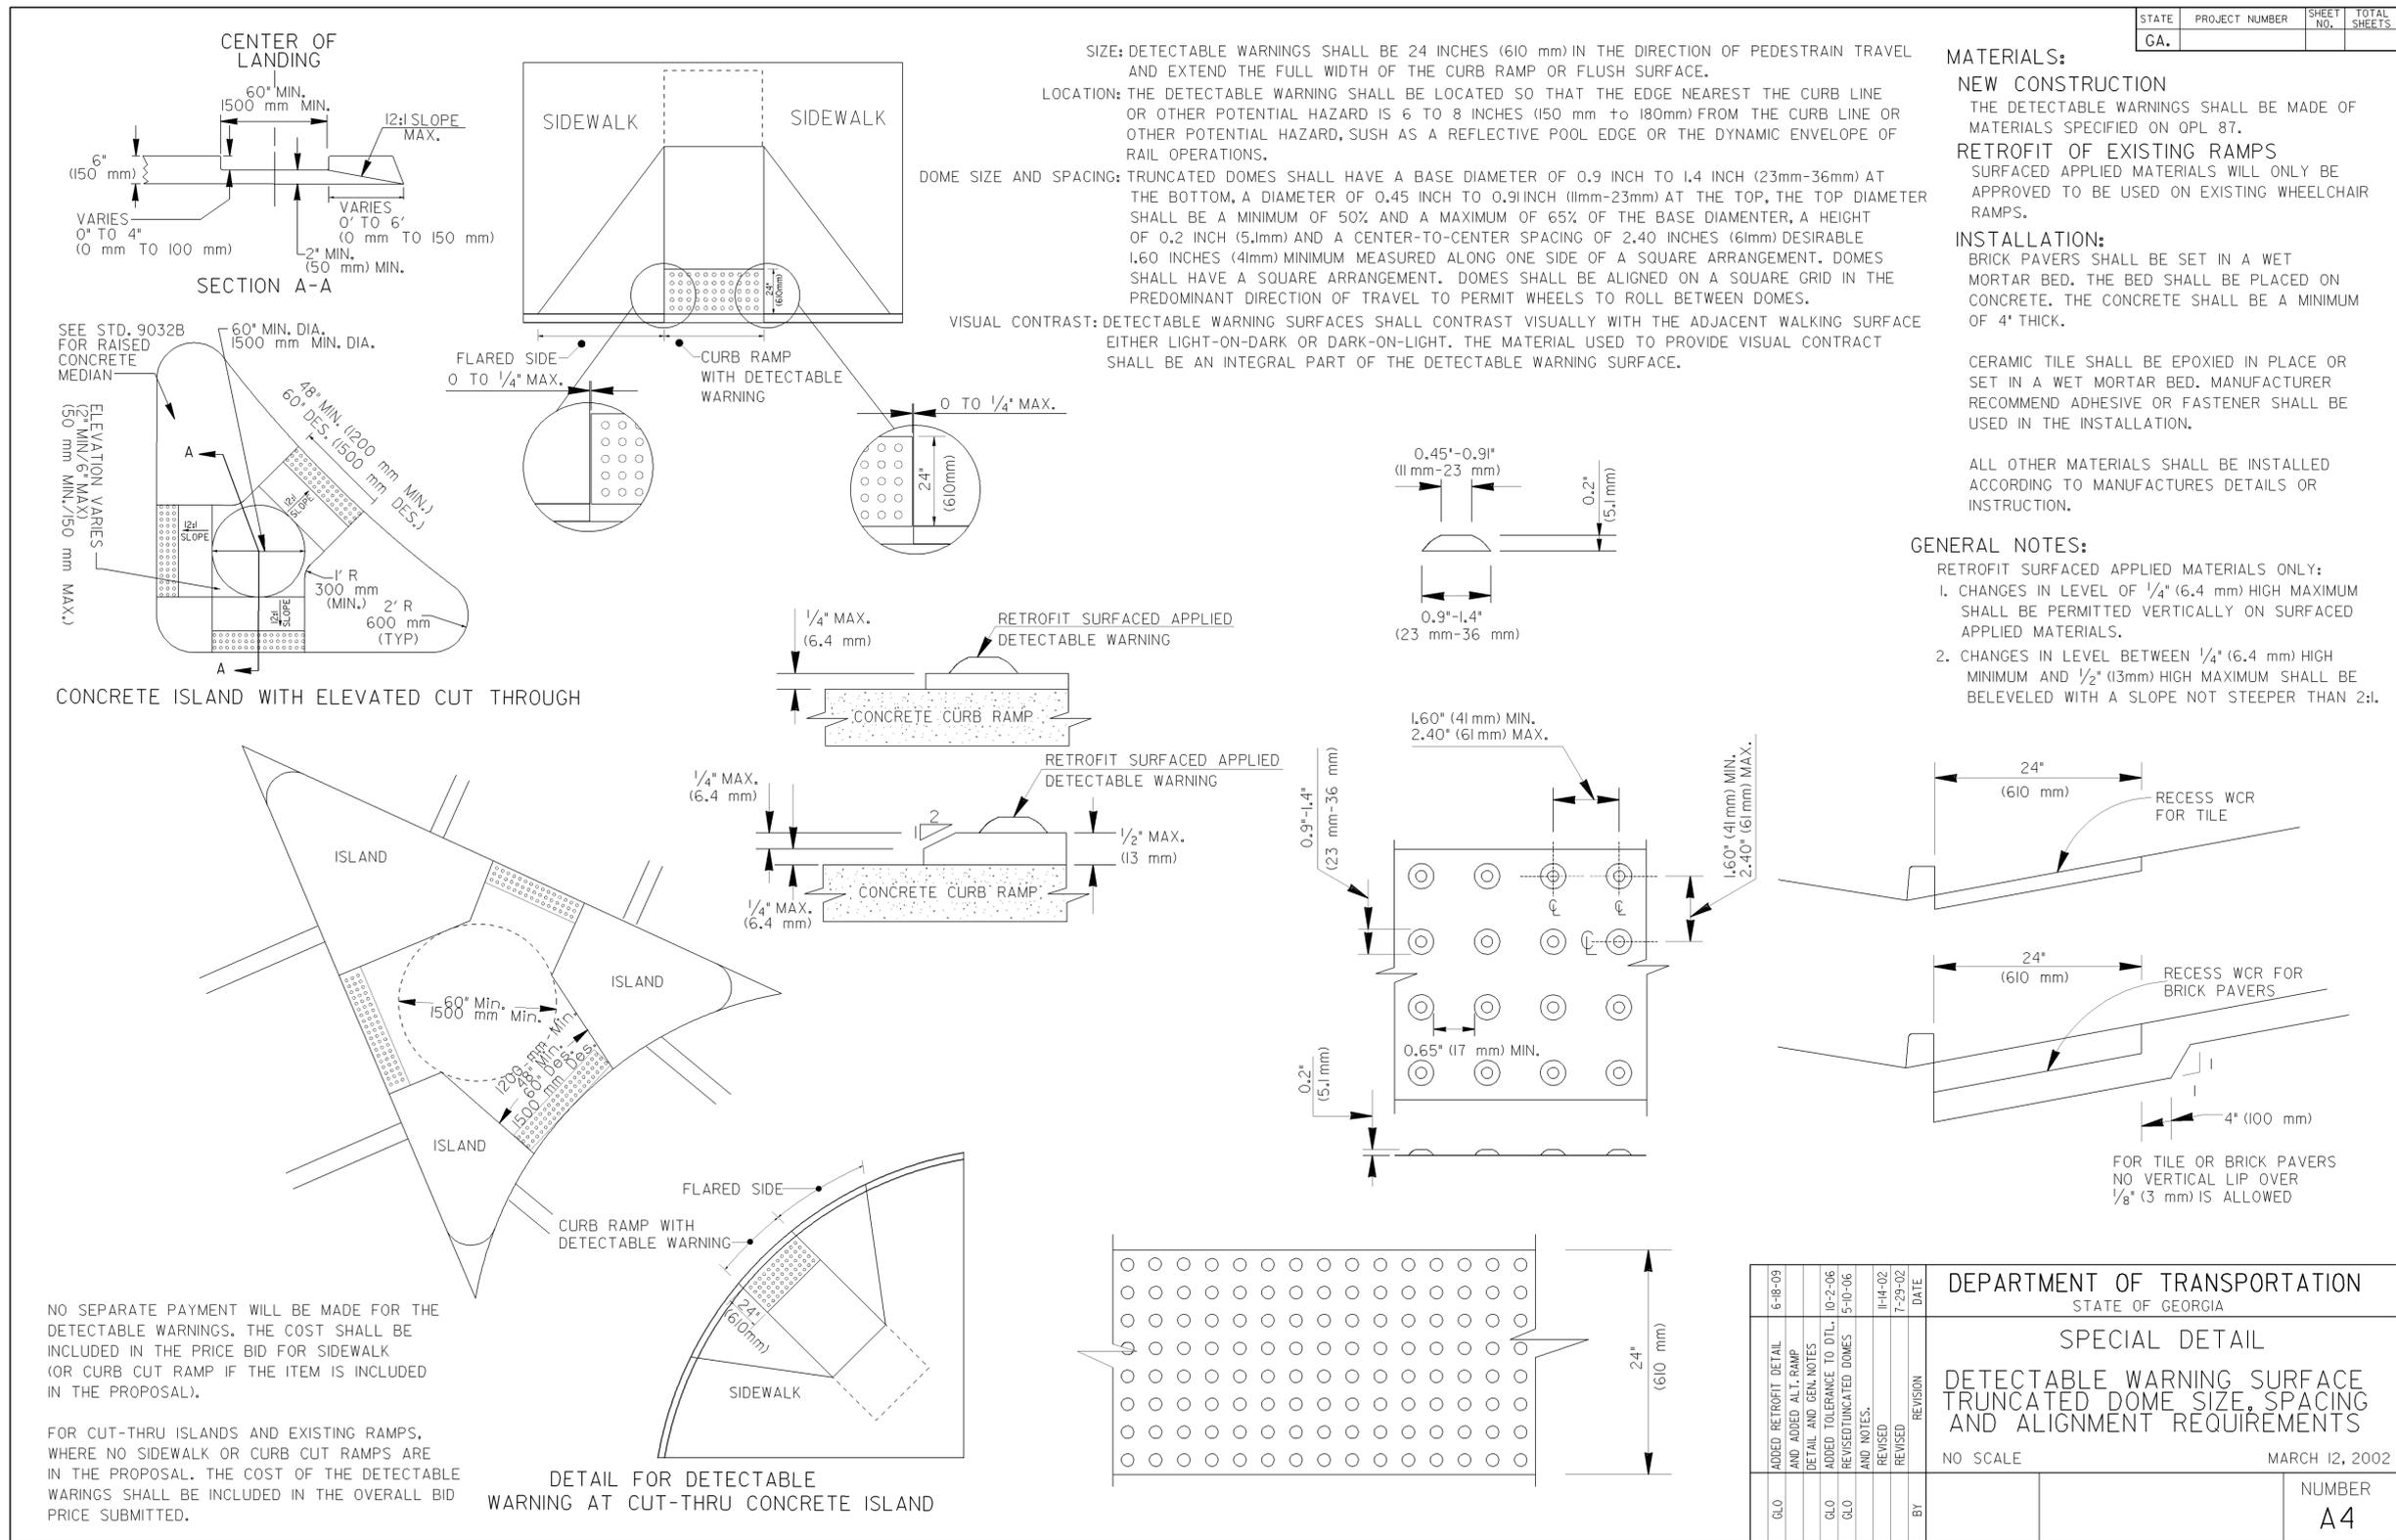

6/18/2009 7:42:32 PM \\G001-05N\G00PLOT\0CF\go_11ff_output.qcf gowens V:\GAR\ada_ramp_detail\1s\04.prn