



LOCATION SKETCH

TRAFFIC DESIGN DATA:	I-575	RIDGEWALK PKWY.
TRAFFIC ADJ.(V.P.D.)	88120 (2012)	8320 (2012)
TRAFFIC ADJ.(V.P.D.)	160500 (2032)	15950 (2032)
TRAFFIC D.H.V.(V.P.H.)	13620 (2032)	1590 (2032)
DIRECTIONAL DIST.	51%	53%
% TRUCKS	6	3
24 HR.TRUCKS %	7	5
SPEED DESIGN (MPH)	75	45

DEPARTMENT OF TRANSPORTATION STATE OF GEORGIA

EROSION, SEDIMENT, & POLLUTION CONTROL PLAN RIDGEWALK PARKWAY OVER I-575 CHEROKEE COUNTY


FEDERAL AID PROJECT CSNHS-0006-00(043)

RELEASED FOR CONSTRUCTION 12/02/10

FEDERAL ROUTE * I-575

STATE ROUTE * 5

P.I.NO. 0006043

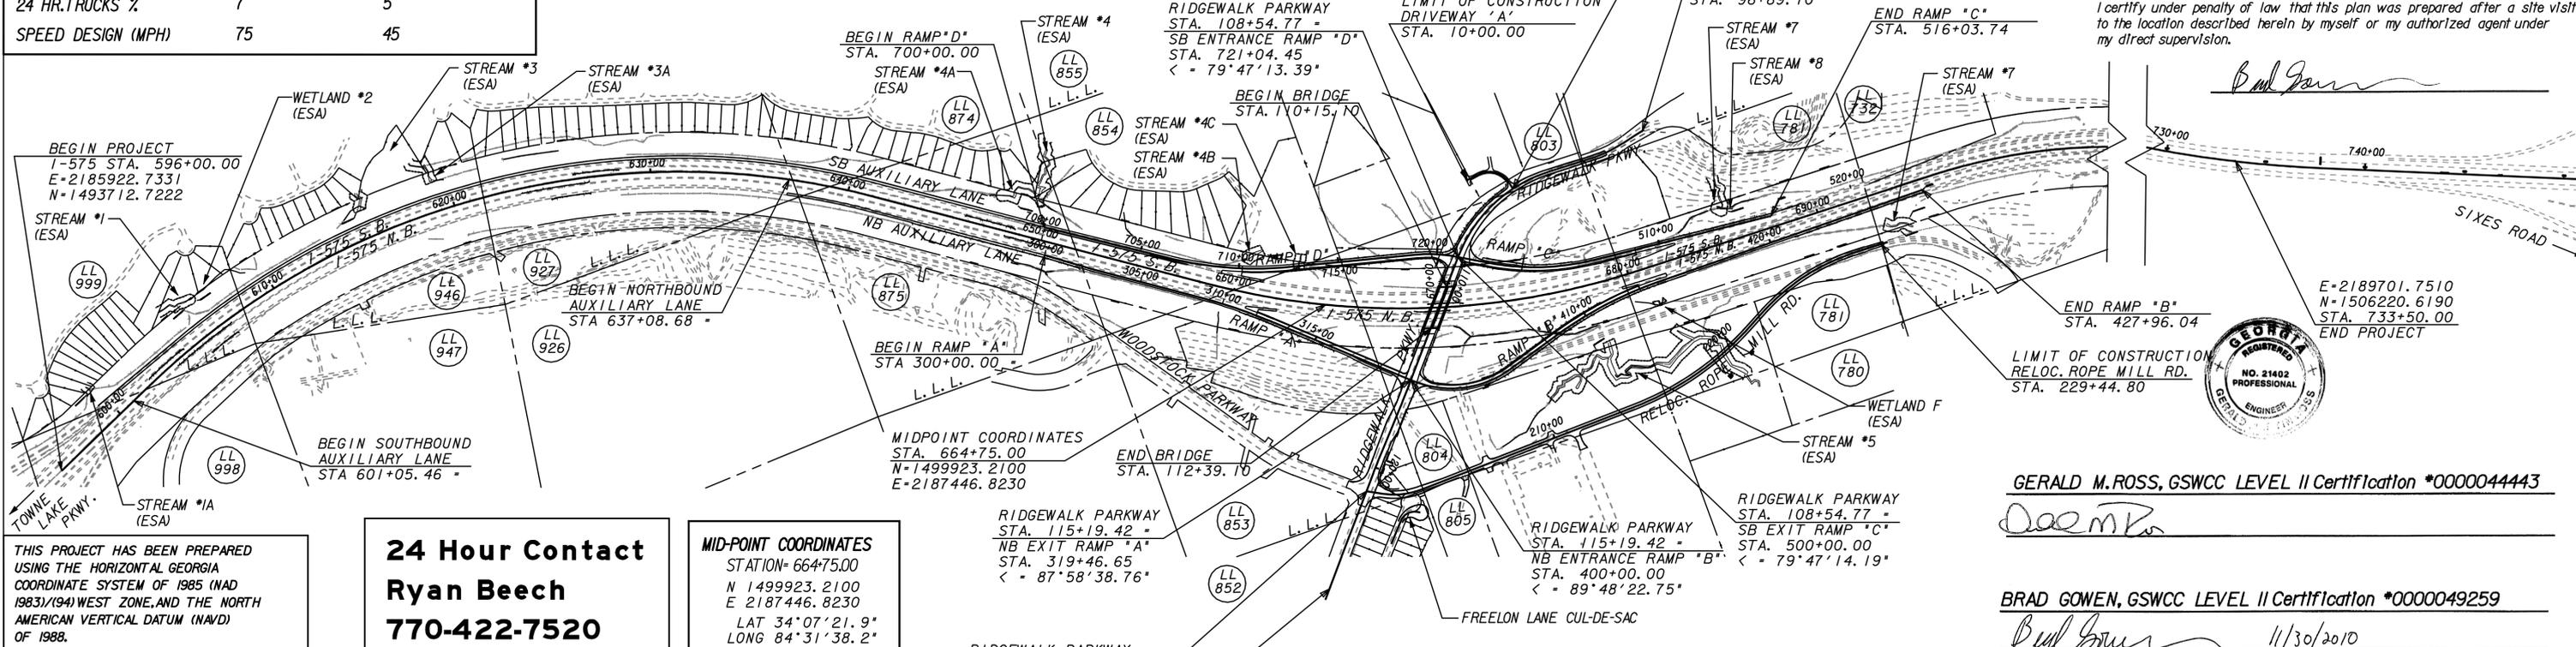


THIS PROJECT HAS BEEN PREPARED USING THE HORIZONTAL GEORGIA COORDINATE SYSTEM OF 1985 (NAD 1983)(94) WEST ZONE, AND THE NORTH AMERICAN VERTICAL DATUM (NAVD) OF 1988.

24 Hour Contact
Ryan Beech
770-422-7520

MID-POINT COORDINATES
STATION= 664+75.00
N 1499923.2100
E 2187446.8230
LAT 34°07'21.9"
LONG 84°31'38.2"

PLANS PREPARED BY
THE LPA GROUP
TRANSPORTATION CONSULTANTS
A UNIT OF MICHAEL BAKER CORPORATION
3595 ENGINEERING DRIVE
NORCROSS, GEORGIA 30092
(770) 263-9118

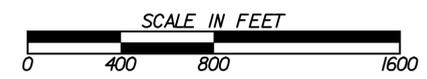

CSNHS-0006-00(043)
CHEROKEE COUNTY

LAND DISTRICT 15

COUNTY No. 057	CHEROKEE COUNTY
PROJECT No. CSNHS-0006-00(043)	
LENGTH OF PROJECT	MILES
NET LENGTH OF ROADWAY	3.123
NET LENGTH OF BRIDGES	0.042
NET LENGTH OF PROJECT	3.165
NET LENGTH OF EXCEPTIONS	0.000
GROSS LENGTH OF PROJECT	3.165



"I certify that this Erosion, Sedimentation and Pollution Control Plan has been prepared in accordance with part IV, of the General NPDES Permit No.GAR 100002."

"I certify that the permittee's Erosion, Sedimentation and Pollution Control Plan provides for an appropriate and comprehensive system of best management practices required by the Georgia Water Quality Control Act and the document 'Manual for Erosion and Sediment Control in Georgia' (Manual) published by the State Soil and Water Conservation Commission as of January 1 of the year in which the land disturbing activity was permitted, provides for the sampling of the receiving water(s) or the sampling of the storm water outfalls and that the designed system of best management practices and sampling methods is expected to meet the requirements contained in the General NPDES Permit No.GAR 100002."

"I certify that the permittee's Erosion, Sedimentation and Pollution Control Plan provides for the monitoring of: (a) all perennial and intermittent streams and other water bodies shown on the USGS topographic map and all other field verified perennial and intermittent streams and other water bodies, or (b) where any such specific identified perennial or intermittent stream and other water body is not proposed to be sampled, I have determined in my professional judgment, utilizing the factors required in the General NPDES Permit No.GAR 100002, that the increase in the turbidity of each specific identified sampled receiving water will be representative of the increase in the turbidity of a specific identified un-sampled receiving water."

"I certify under penalty of law that this document and all attachments were prepared under my direction or supervision in accordance with a system designed to assure that the certified personnel properly gather and evaluate the information submitted. Based on my inquiry of the person or persons who manage the system, or those persons directly responsible for gathering the information, the information submitted is, to the best of my knowledge and belief, true, accurate, and complete. I am aware that there are significant penalties for submitting false information, including the possibility of fine and imprisonment for knowing violations."

I certify under penalty of law that this plan was prepared after a site visit to the location described herein by myself or my authorized agent under my direct supervision.

Brad Gowen



GERALD M. ROSS, GSWCC LEVEL II Certification *0000044443

Doe M.P.

BRAD GOWEN, GSWCC LEVEL II Certification *0000049259

Brad Gowen 11/30/2010

PLANS COMPLETED 10-01-2010				
REVISIONS				
DATE	REQUESTED BY	PAGE NUMBER	SIGNATURE	GSWCC LEVEL II *
12/20/10	EPD	549, 551, 576, 616, 654	<i>Brad Gowen</i>	0000049259