




SECTION @ 112B

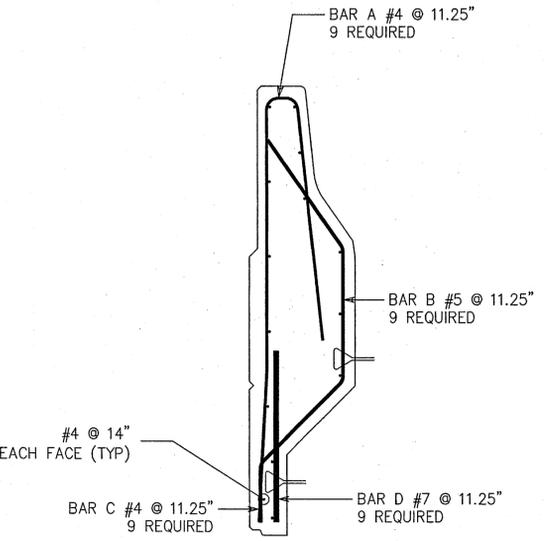

SECTION @ 52B

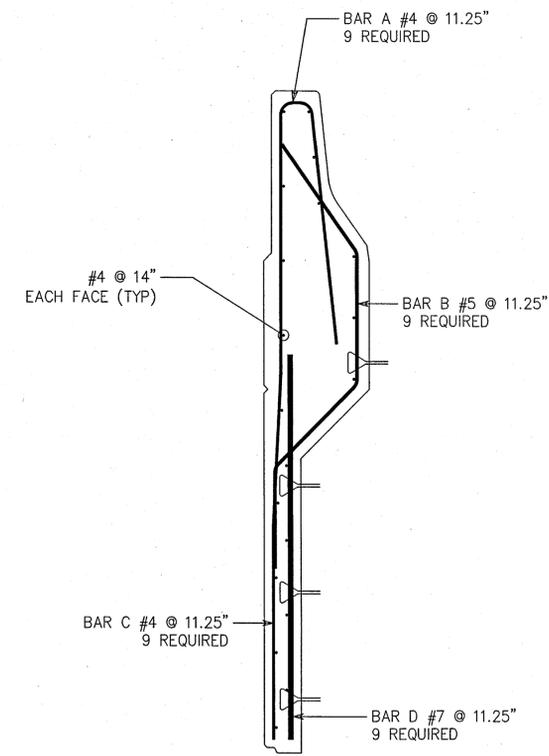


SECTION @ 92B

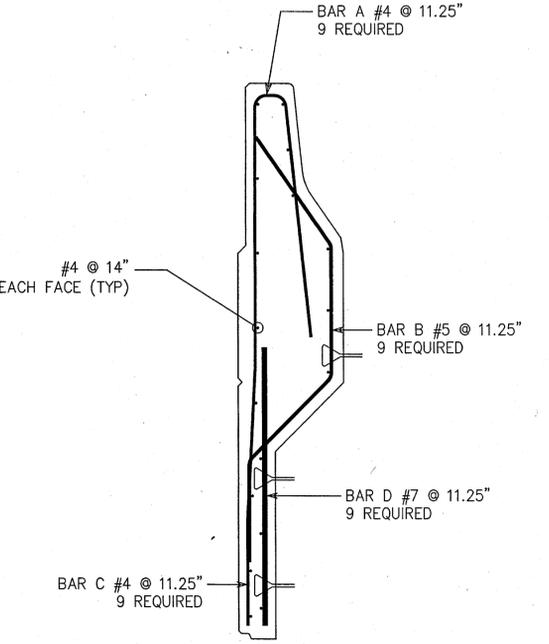


SECTION @ 72B


SECTIONS

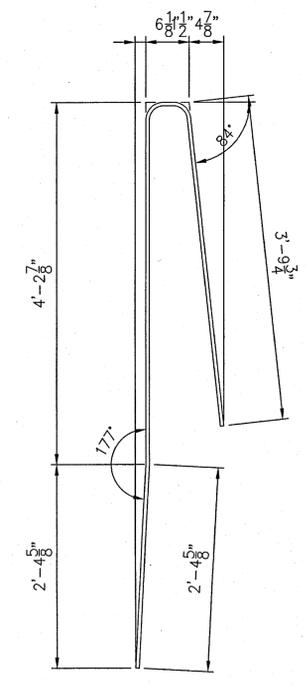


BAR A - #4 @ 11.25"

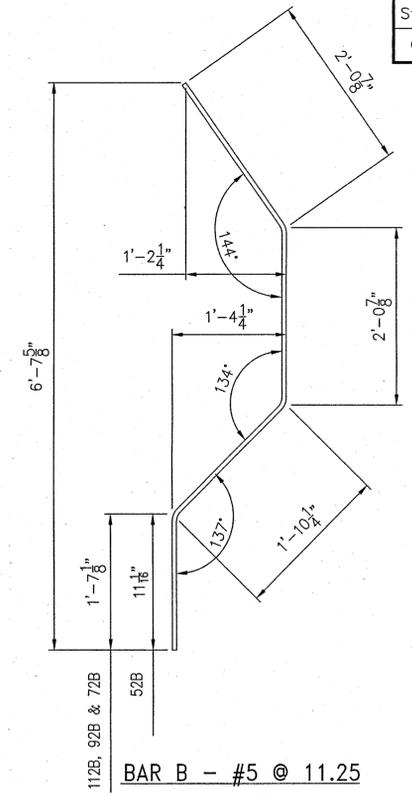


BAR B - #5 @ 11.25

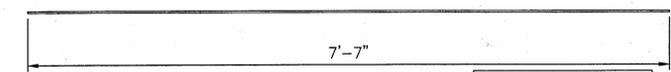

STRAIGHT BAR - #4 @ 14 (EACH FACE)

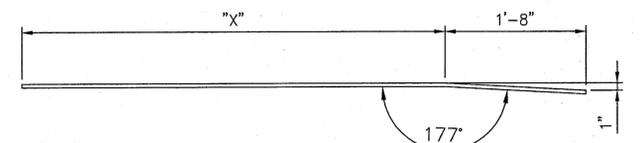

BAR C - #4 @ 11.25

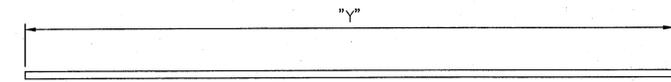

BAR D - #7 @ 11.25

BAR BENDING DETAILS

22 EACH @ 112B
19 EACH @ 92B
17 EACH @ 72B
14 EACH @ 52B

BAR LENGTHS			
PIECE MARK	BAR MARK	X	Y
112B	BAR "B"	5'-0"	
92B	BAR "B"	3'-4"	
72B	BAR "B"	1'-8"	
52B	BAR "B"	0'-0"	
112B	BAR "D"		7'-8"
92B	BAR "D"		6'-0"
72B	BAR "D"		4'-4"
52B	BAR "D"		2'-8"

DATE: MAR 01 2011
 Approved in general. Details not checked. This approval shall not relieve the Contractor of any responsibility for conformity with the contract Plans and Specifications.


Georgia DOT
 Office of Bridge Design
 [Signature]

This drawing contains information proprietary to The Reinforced Earth Company, and is being furnished for the use of THE GEORGIA DEPT. OF TRANSPORTATION only in connection with this project, and the information contained is not to be transmitted to any other organization unless specifically authorized in writing by The Reinforced Earth Company. The Reinforced Earth Company is exclusive licensee in the United States under patents issued to Henri Vidal, and the furnishing of this drawing does not constitute an expressed or implied license under the Vidal patents.

FINAL FOR REVIEW
 2/22/11



"REINFORCED EARTH" is the registered trademark of The Reinforced Earth Company.

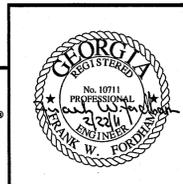

WALL SHEET
 OF

GEORGIA DEPARTMENT OF TRANSPORTATION HIGHWAY DIVISION - BRIDGE DESIGN			
RIDGEWALK PARKWAY OVER I-575 CHEROKEE COUNTY			
REINFORCED EARTH RETAINING WALL			
BAR BENDING DETAILS			
DESIGNED	VG	TRACED	
DRAWN	220	CHECKED	[Signature]
REVIEWED		APPROVED	