

DEPARTMENT OF TRANSPORTATION STATE OF GEORGIA

EROSION, SEDIMENT, & POLLUTION CONTROL PLAN CSSTP-0006-00(077) SR 67 @ SR 46 & CR 927 BULLOCH COUNTY FEDERAL AID PROJECT

"I certify that this Erosion, Sedimentation and Pollution Control Plan has been prepared in accordance with part IV GAR 100002."

"I certify that the permittee's Erosion, Sedimentation and Pollution Control Plan provides for an appropriate and comprehensive system of best management practices required by the Georgia Water Quality Control Act and the document "Manual for Erosion and Sediment Control In Georgia" (Manual) published by the State Soil and Water Conservation Commission as of January 1 of the year in which the land disturbing activity was permitted, provides for the sampling of the receiving water(s) or the sampling of the storm water outfalls and that the designed system of best management practices and sampling methods is expected to meet the requirements contained in the General NPDES Permit No. GAR 100002."


"I certify that the permittee's Erosion, Sedimentation and Pollution Control Plan provides for the monitoring of: (a) all perennial and intermittent streams and other water bodies shown on the USGS topographic map and all other field verified perennial and intermittent streams and other water bodies, or (b) where any such specific identified perennial or intermittent stream and other water body is not proposed to be sampled, I have determined in my professional judgment, utilizing the factors required in the General NPDES Permit No. GAR 100002, that the increase in the turbidity of each specific identified sampled receiving water will be representative of the increase in the turbidity of a specific identified un-sampled receiving water."

"I certify under penalty of law that this document and all attachments were prepared under my direction or supervision in accordance with a system designed to assure that the certified personnel properly gather and evaluate the information submitted. Based on my inquiry of the person or persons who manage the system, or those persons directly responsible for gathering the information, the information submitted is, to the best of my knowledge and belief, true, accurate, and complete. I am aware that there are significant penalties for submitting false information, including the possibility of fine and imprisonment for knowing violations."

I certify under penalty of law that this plan was prepared after a site visit to the location described herein by myself or my authorized agent under my supervision.


PREPARED BY: MAGGIE YODER
DESIGN TRANS. ENG. ASSOCIATE

DATE: 4/21/10 SIGNATURE: [Signature]
GERALD M. ROSS, P.E. GSWCC LEVEL II CERTIFICATION * 000004443

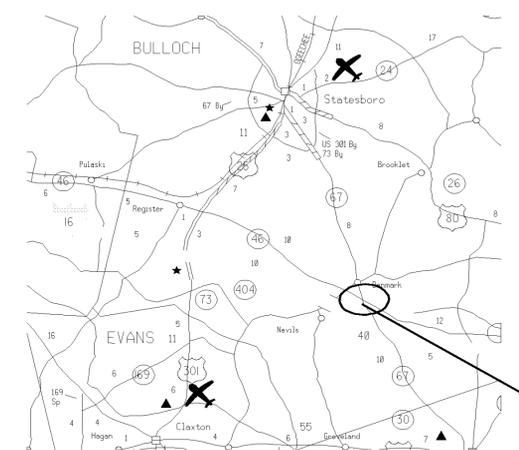

LOCATION SKETCH

MID-POINT COORDINATES
N 826189.0042 LAT 32° 16' 14.6"
E 794152.8539 LONG 81° 43' 12.8"

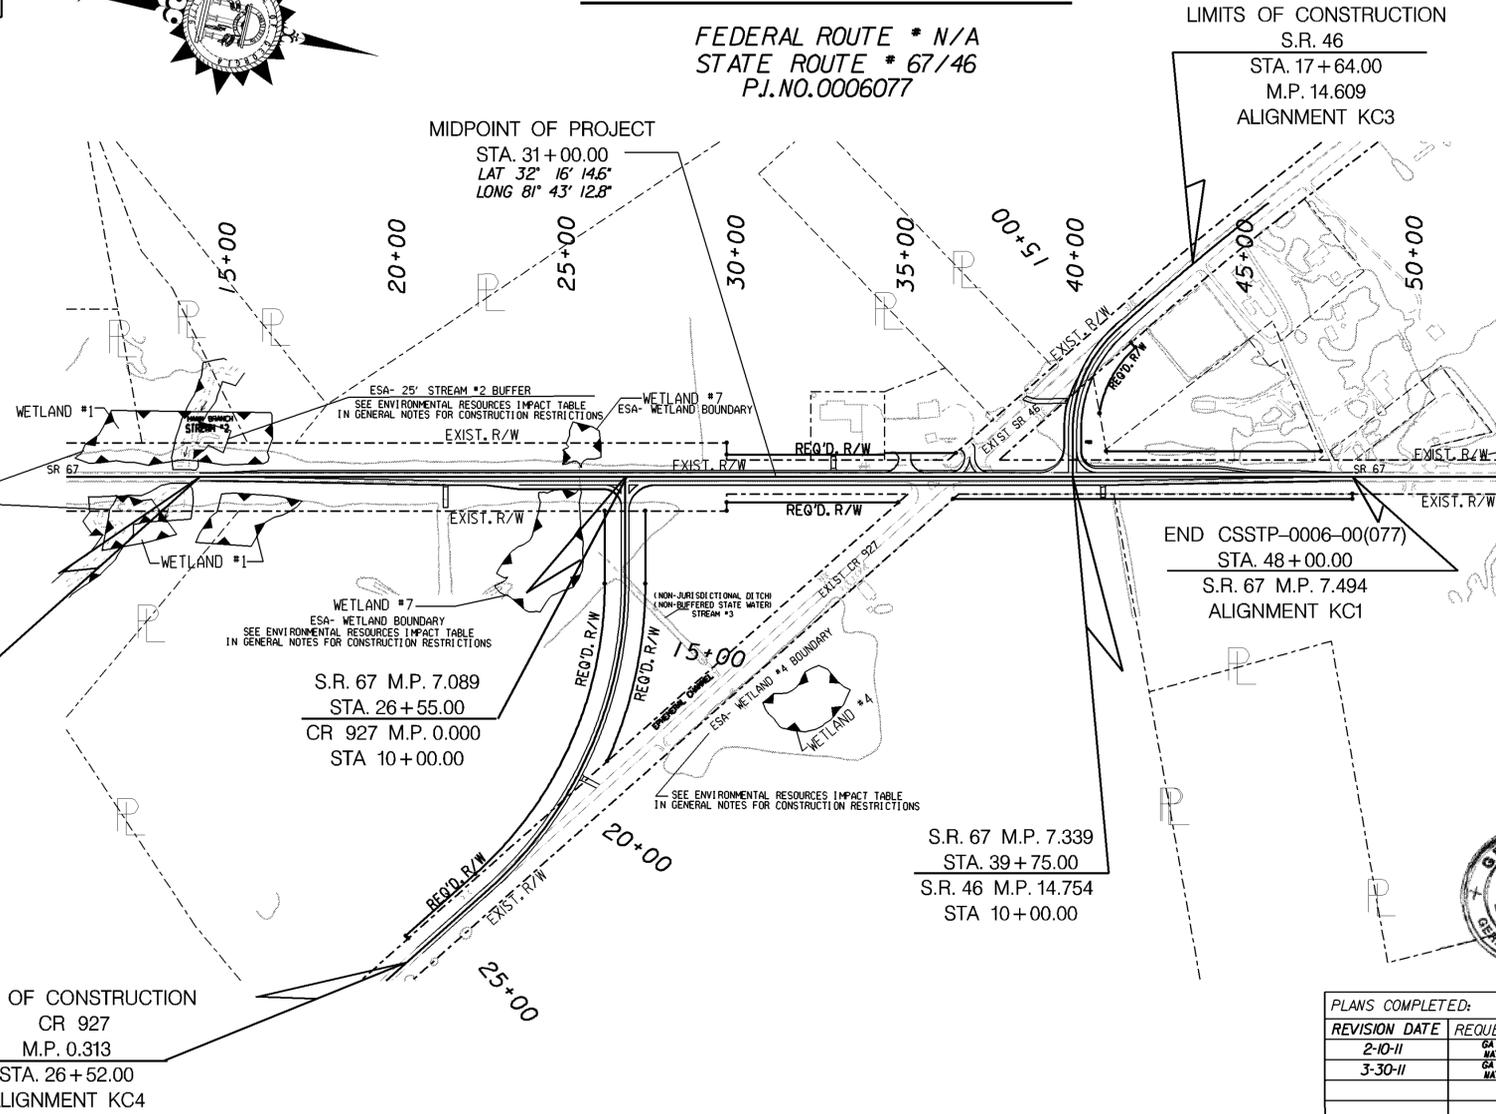

PROJECT LOCATED 100% IN CONGRESSIONAL DISTRICT 12 BULLOCH CO. CO NO. 31

24 HR CONTACT

NAME	PHONE NO.
ADDRESS	

Contractor shall complete the information in this box.

LIMITS OF CONSTRUCTION
CR 927
M.P. 0.313
STA. 26+52.00
ALIGNMENT KC4



REVISION DATE	REQUESTING AGENCY	PAGE NUMBER	SIGNATURE	GSWCC LEVEL II *
2-10-11	GA DEPARTMENT OF NATURAL RESOURCES	95,97,105-108,110,111-116,118-119	[Signature]	00004443
3-30-11	GA DEPARTMENT OF NATURAL RESOURCES	95,105,107,111,115	[Signature]	00004443