


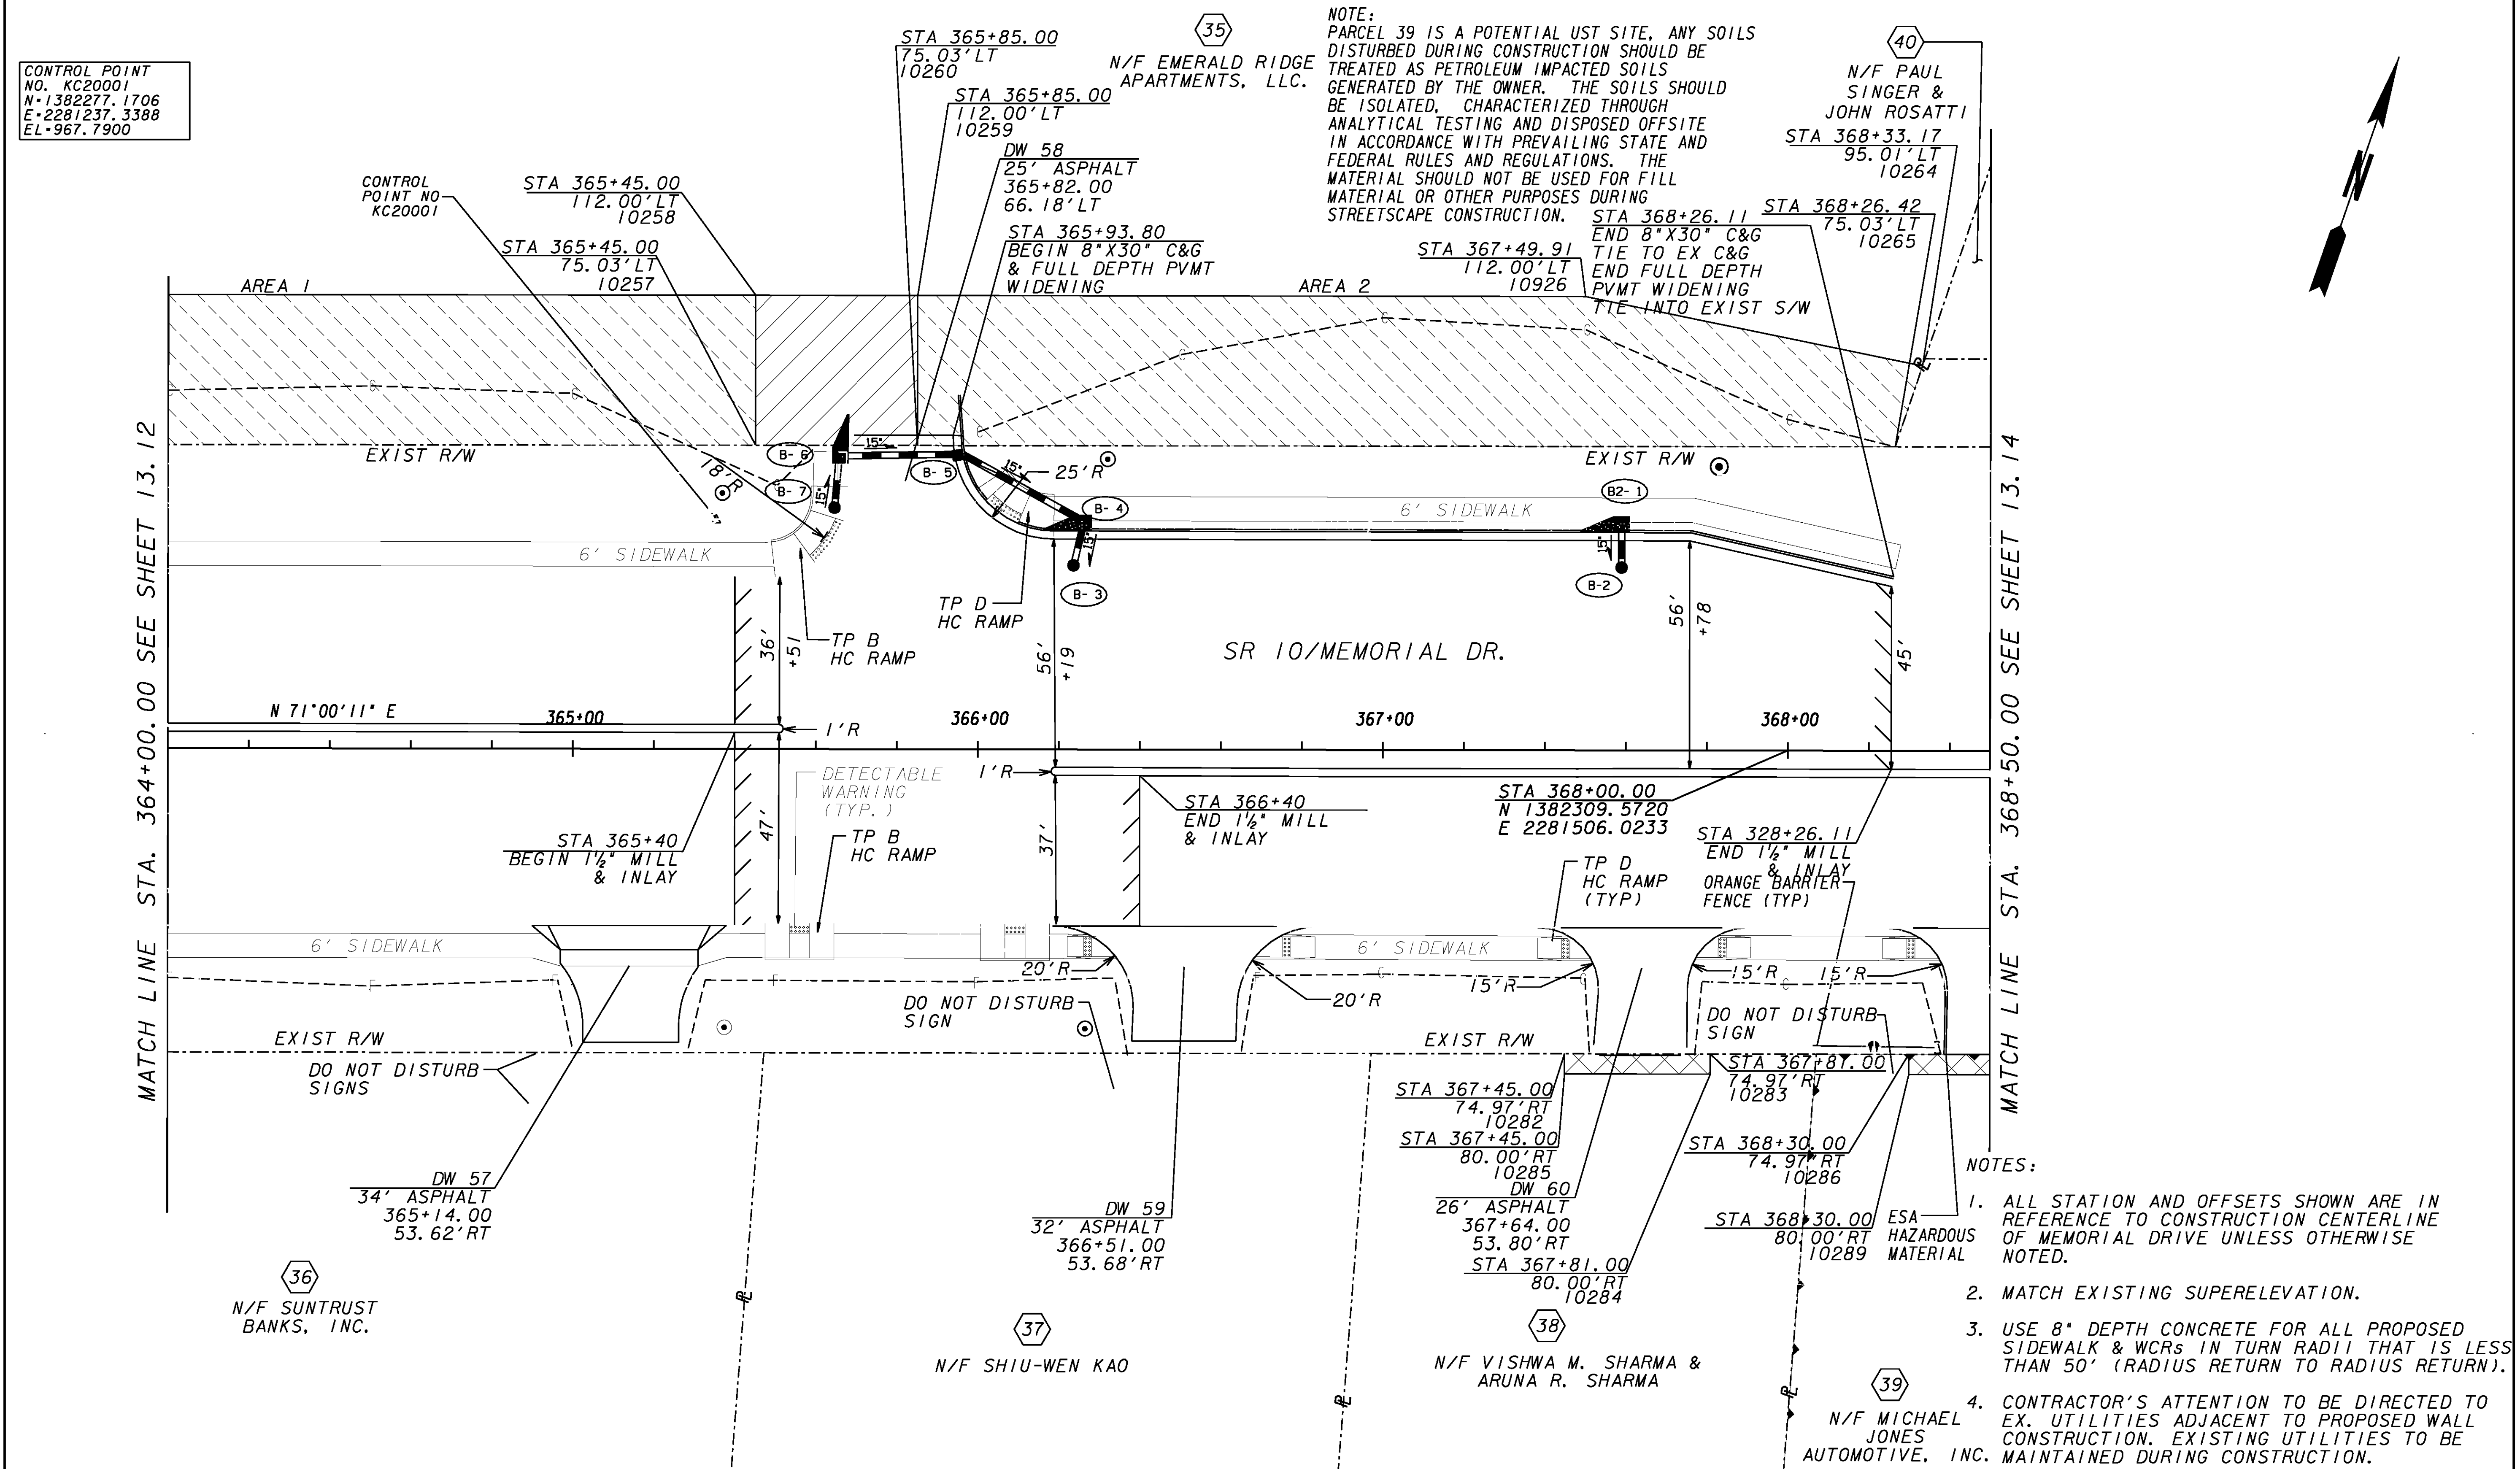

PROPERTY AND EXISTING R/W LINE REQUIRED R/W LINE CONSTRUCTION LIMITS EASEMENT FOR CONSTR & MAINTENANCE OF SLOPES EASEMENT FOR CONSTR OF SLOPES EASEMENT FOR CONSTR OF DRIVES		BEGIN LIMIT OF ACCESSBLA END LIMIT OF ACCESSELA LIMIT OF ACCESS REQ'D R/W AND LIMIT OF ACCESS EXISTING R/W LINE PROPOSED STAMPED CONCRETE	 JORDAN JONES & GOULDING		REVISION DATES	STATE OF GEORGIA DEPARTMENT OF TRANSPORTATION OFFICE: DISTRICT 7
						MAINLINE PLAN