


### DRIVEWAY RECONSTRUCTION MATERIALS

ALL DRIVES THAT ARE TO BE RECONSTRUCTED SHALL BE REPLACED IN KIND  
 I. e. ASPHALT FOR ASPHALT, CONCRETE FOR CONCRETE, ASPHALT FOR EARTH.  
 WHERE REQUIRED, DRIVES SHALL BE CONSTRUCTED AS FOLLOWS, UNLESS  
 OTHERWISE NOTED ON THE DRIVEWAY SUMMARY:

- ASPHALT DRIVES ----- 6" GRADED AGGREGATE BASE  
 COMMERCIAL: 165 LBS./SQ. YD. ASPH. CONC., 12.5 mm SUPERPAVE  
 220 LBS./SQ. YD. ASPH. CONC., 19 mm SUPERPAVE  
 6" GRADED AGGREGATE BASE
- CONCRETE DRIVES ----- COMMERCIAL: 8" DRIVEWAY CONCRETE  
 8" VALLEY GUTTER  
 6" GRADED AGGREGATE BASE
- EARTH DRIVES ----- ALL TYPES: 165 LBS./SQ. YD. ASPH. CONC., 12.5 mm SUPERPAVE  
 TO THE RIGHT-OF-WAY LIMITS
- ALL DRIVES ARE TO BE PAVED TO THE RIGHT OF WAY OR TIE-IN POINT WHICHEVER IS FURTHER.

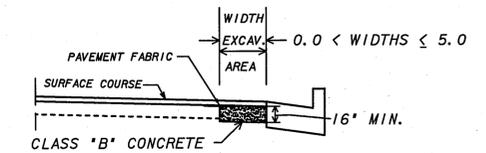



NO SCALE  
 CLASS "B" CONCRETE BASE OR PAVEMENT WIDENING  
 Item Code 500-9999 - Cu. Yds.

In excavated areas between the existing paving and new curb and gutter that are 5'-0" or less in width, Class "B" concrete shall be placed in lieu of the base and paving specified by the typical section. Payment will be made under "Class B Concrete Base and Pavement Widening".


In excavated areas greater than 5'-0" in width, the Contractor shall place base and paving as specified on the typical section.

See plans for details of curb and gutter construction.


### CLASS "B" CONCRETE BASE OR WIDENING DETAIL

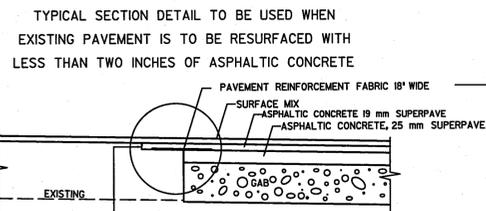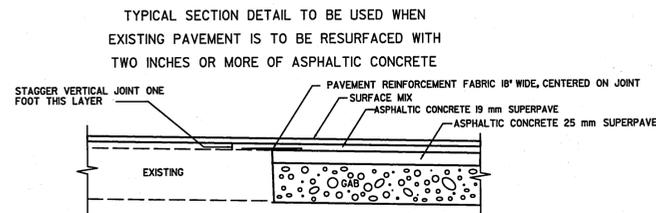


MILL EXISTING LANE ONE FOOT WIDE TO DEPTH OF ADJOINING LAYER TO BE PLACED. COST OF MILLING FOR THIS WORK TO BE INCLUDED IN THE UNIT PRICE BID FOR PAVEMENT REINFORCING FABRIC.

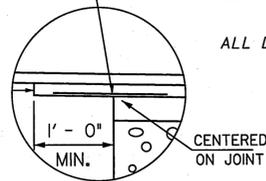


PAVEMENT FABRIC DETAIL  
 SEE PLAN FOR LOCATION

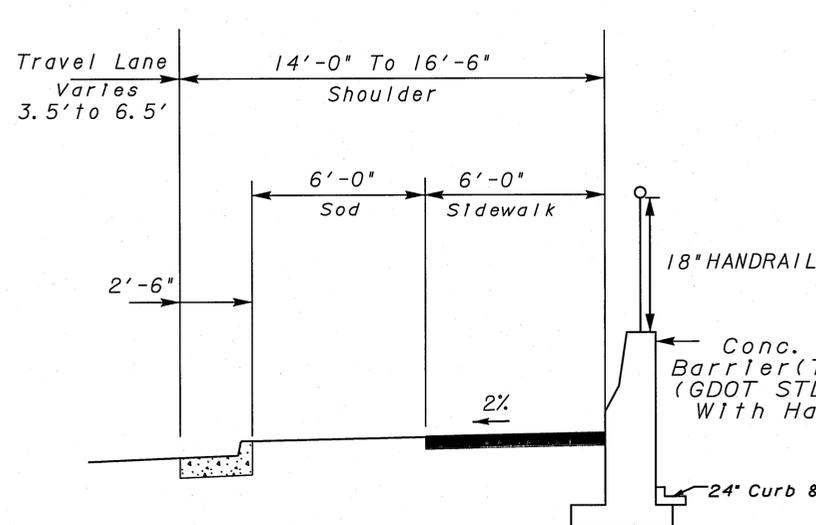

Wall # 1  
 Concrete Side Barrier (Type 2) Typical  
 Applies To Sta. 110+90.56 To Sta. 114+49.00

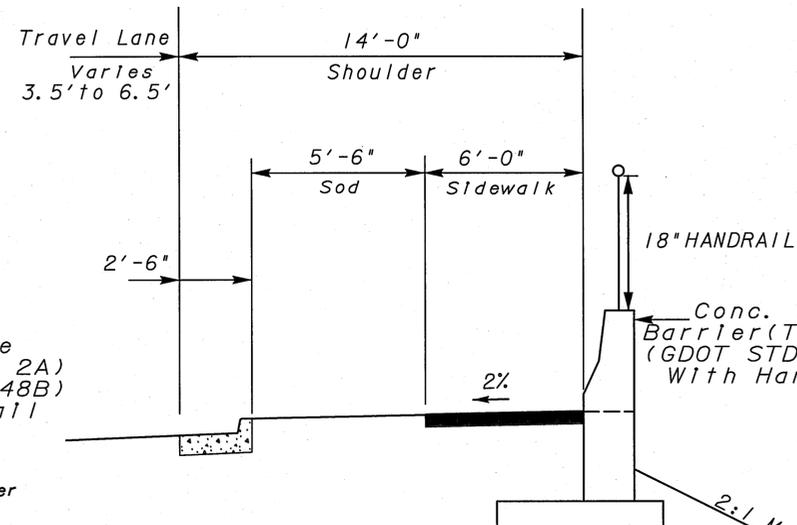

Wall # 2  
 Conc. Side Barrier (Type 2A) Typical  
 Applies To Sta. 116+70.00 To Sta. 117+15.00

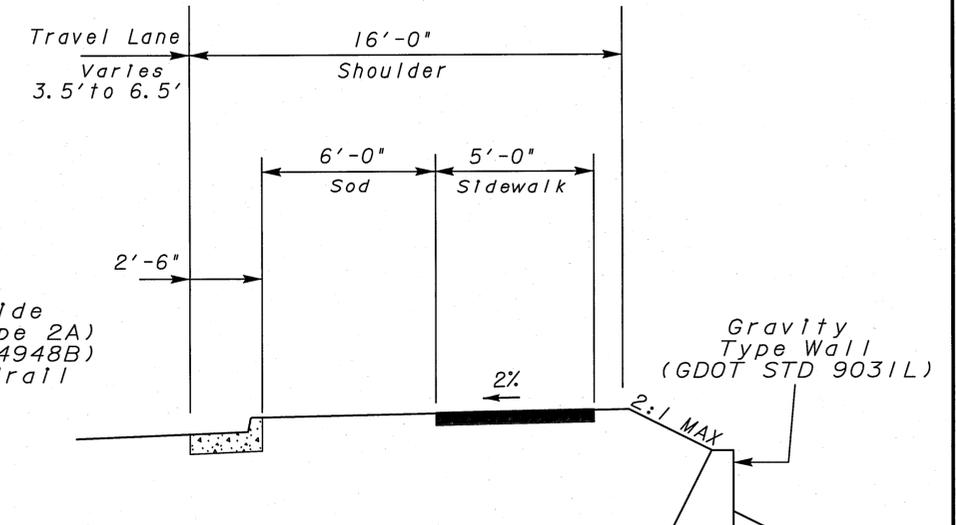

Wall # 3  
 Gravity Wall Typical  
 Applies To Sta. 106+37.00 To Sta. 107+05.00

**GEORGIA**  
 DEPARTMENT  
 OF  
 TRANSPORTATION



GRESHAM  
 SMITH AND  
 PARTNERS

NOT TO SCALE

REVISION DATES

|  |  |  |
|--|--|--|
|  |  |  |
|  |  |  |
|  |  |  |
|  |  |  |
|  |  |  |
|  |  |  |

STATE OF GEORGIA  
 DEPARTMENT OF TRANSPORTATION  
 OFFICE: TRAFFIC OPERATIONS  
**TYPICAL SECTIONS**

PROJECT: CSSTP-0007-00(138)  
 COUNTY: GORDON DATE: 10/15/10

DRAWING No.  
**5-04**