



TYPICAL LOCATIONS IN DITCHES

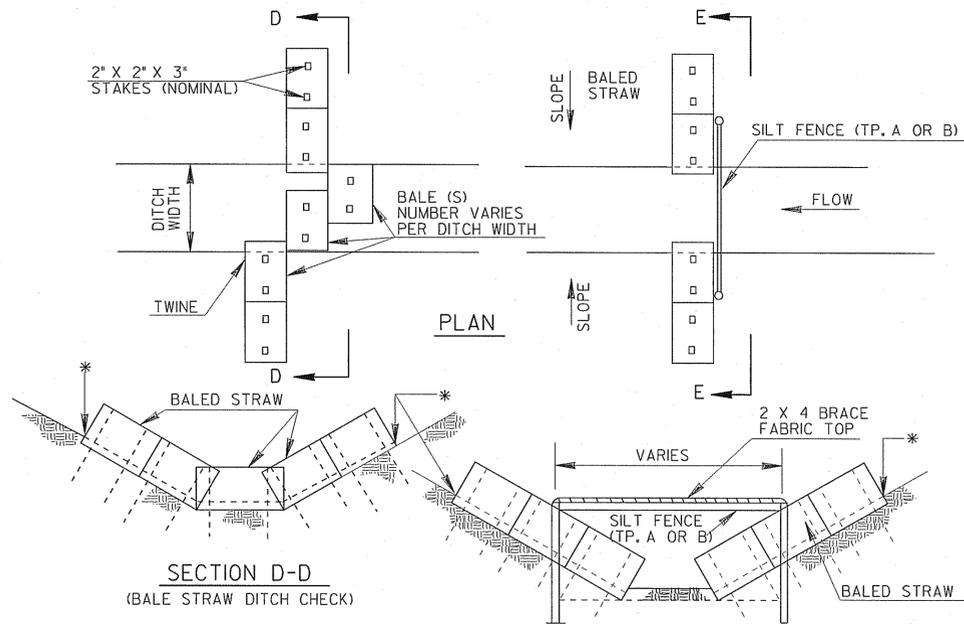


\*-ELEVATION TO BE ABOVE FABRIC TOP OR BALE TOP IN DITCH CENTER.

TYPICAL LOCATIONS AT TOE OF SLOPES

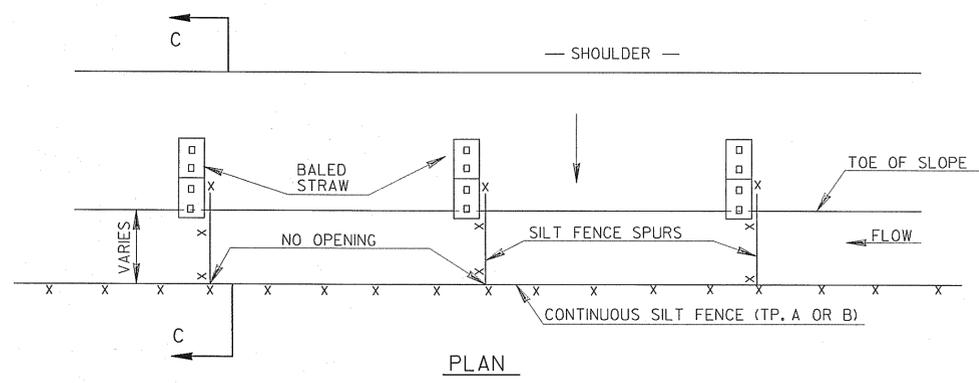


TYPICAL LOCATION AROUND DROP INLETS

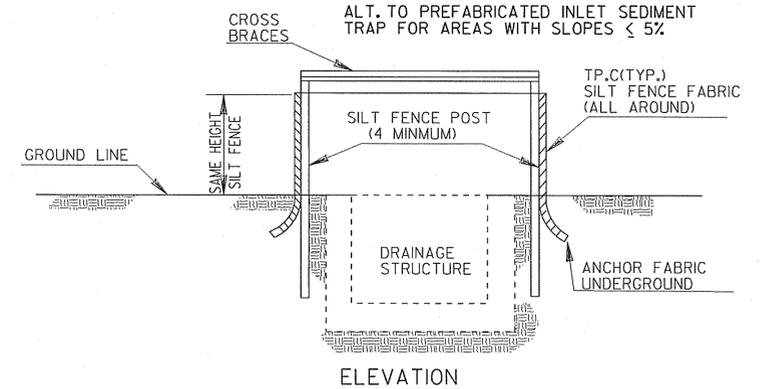

CROSS BRACES:  
TWO - 2 X 4'S WITH ENDS TO FIT POST, PROVIDING STURDY SUPPORT, OR AN APPROVED ALTERNATE

NOTE:  
PAYMENT AS INLET SEDIMENT TRAP PER EACH.


NOTE:  
BALED STRAW DITCH CHECKS ARE FOR USE ON GRADES OF 1 PERCENT OR LESS AT SPACINGS OF 100 FEET + -.

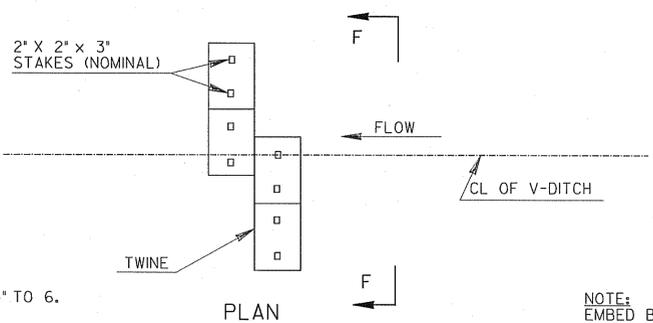

NOTE:  
EMBED BALES 4" TO 6".


NOTE:  
EMBED BALES 4" TO 6".

GRADE OF DITCH OR SLOPE	TYPE OF SILT FENCE	SPACING (FEET)
LESS THAN 1%	TYPE B	100' +-
1% TO 2%	TYPE A	100' +-
2% TO 3%	TYPE A	50' +-
3% TO 4%	TYPE C	50' +-
4% TO 5%	TYPE C	25' +-

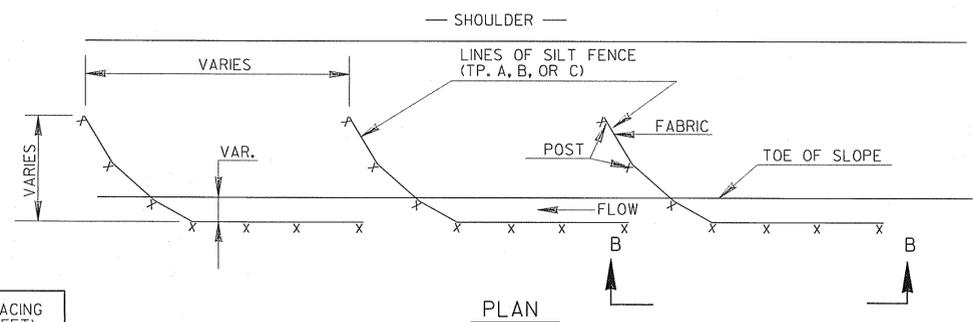


\*\* IF TOO FLAT TO ALLOW A SIX INCH MINIMUM WITHIN A REASONABLE LENGTH, A CONTINUOUS RUN OF FENCE SHALL BE INSTALLED BEYOND THE TOE OF SLOPE WITH SPURS RUNNING UP THE TOE OF SLOPE, AS SHOWN.

NOTE:  
SEE SEPARATE SHEET ENTITLED "TEMPORARY SILT FENCE, BALED STRAW EROSION CHECK, BRUSH BARRIER DETAILS" FOR BALED STRAW AT TOE OF SLOPE, FOR SILT FENCE ERECTION DETAILS, OR FOR BRUSH BARRIERS, WHERE REQUIRED.

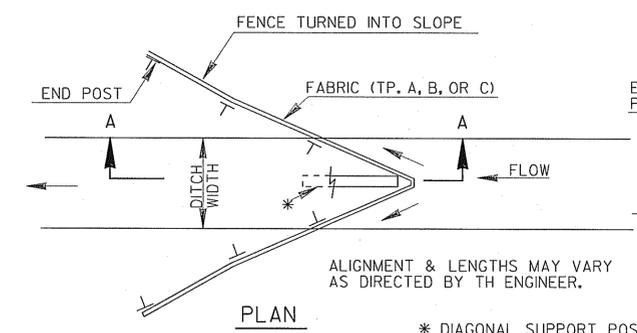

ALIGNMENT & LENGTHS MAY VARY AS DIRECTED BY THE ENGINEER.

\* DIAGONAL SUPPORT POST

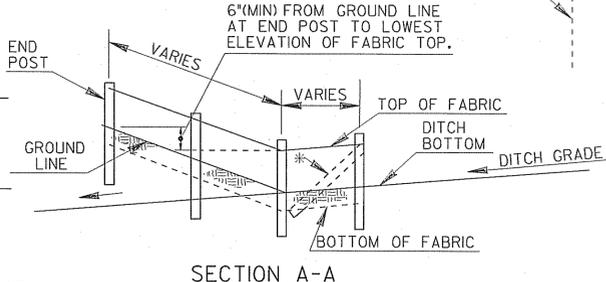

REV.	REV. SILT FENCE REC.	DATE
10-22-02		
9-01		
5-14-93		
BY	REVISION	DATE
MGR		
RMJ		
J.M.W.		

CONSTRUCTION DETAILS  
TYPICAL LOCATION DETAILS  
FOR SILT FENCES / BALED STRAW

(SHEET 2 OF 2)  
NO SCALE

AUGUST 1989