



- (A) 165 LBS/SQ. YD. REC. ASPH. CONC. 12.5 MM SUPERPAVE, GP 2 ONLY, INCL. BITUM. MATERIAL & H. LIME
- (B) 220 LBS/SQ. YD. REC. ASPH. CONC. 19 MM SUPERPAVE, GP 1 OR 2, INCL. BITUM. MATERIAL & H. LIME
- (C) 660 LBS/SQ. YD. REC. ASPH. CONC. 25 MM SUPERPAVE, GP 1 OR 2, INCL. BITUM. MATERIAL & H. LIME
- (D) 12" GRADED AGGREGATE BASE
- (E) RECYCLED ASPH CONC LEVELING, INCL BITUM MATL & H LIME
- (F) SAFETY EDGE, GDOT CONSTRUCTION DETAIL P-7
- (G) PVMT REINF FABRIC STRIPS, TP2, 18 IN WIDE
- (H) 330 LBS/SQ. YD. REC. ASPH. CONC. 25 MM SUPERPAVE, GP 1 OR 2, INCL. BITUM. MATERIAL & H. LIME
- (I) 6" GRADED AGGREGATE BASE
- (J) RUMBLE STRIPS

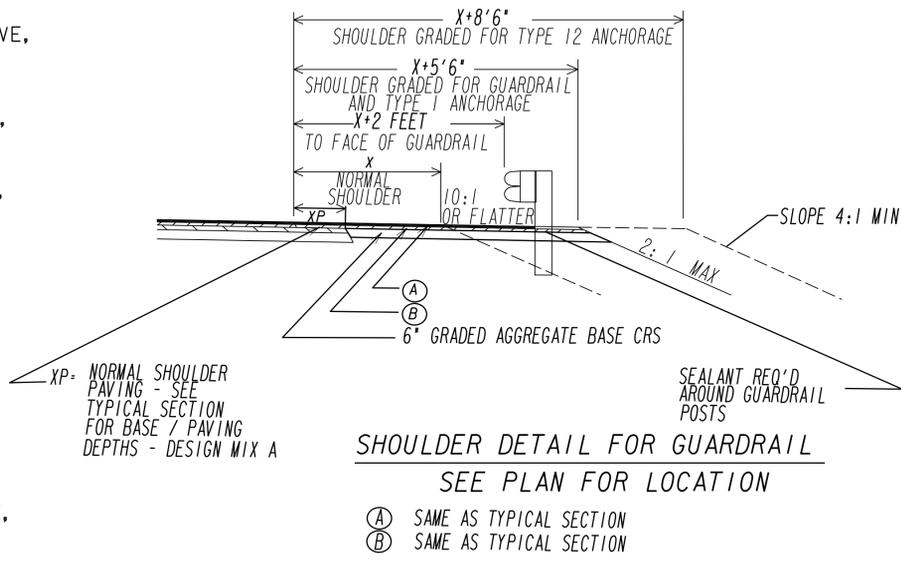

TYPICAL SECTION NO.2

SR 232


THIS SECTION APPLIES FOR THE FOLLOWING STATIONS:
 STA. 109+87.50 TO STA. 116+80.00 RT

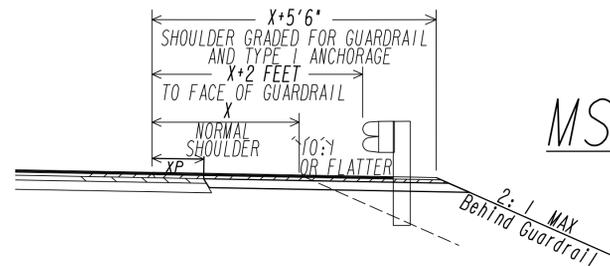

TYPICAL SECTION NO.3

SR 232




THIS SECTION APPLIES FOR THE FOLLOWING STATIONS:
 STA. 113+00.00 TO STA. 116+00.00 RT

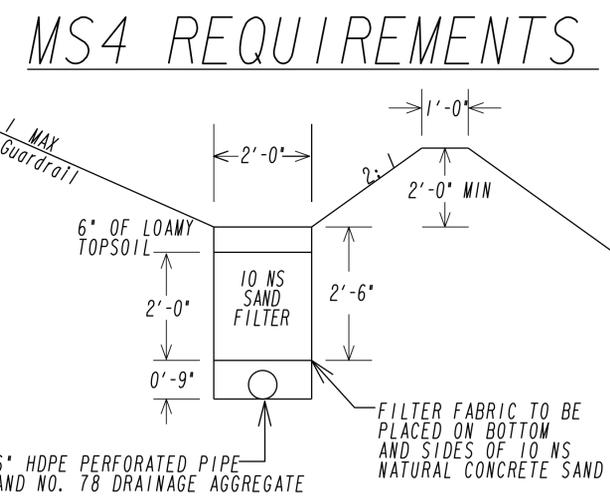

TYPICAL SECTION NO.4

SR 232

THIS SECTION APPLIES FOR THE FOLLOWING STATIONS:
 STA. 110+20.00 TO STA. 116+50.00 LT

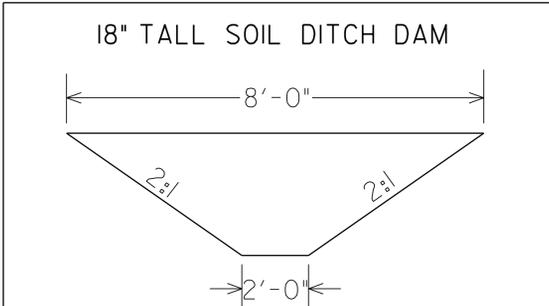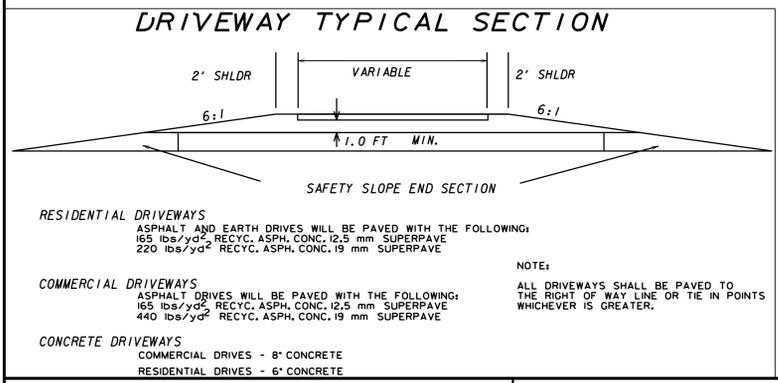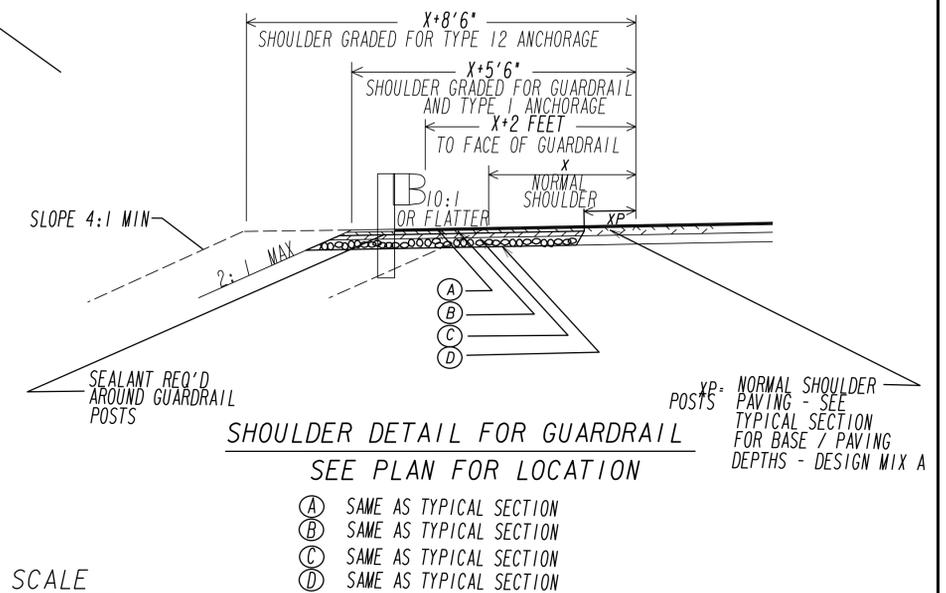

NOT TO SCALE

GEORGIA
 DEPARTMENT
 OF
 TRANSPORTATION

REVISION DATES

STATE OF GEORGIA
 DEPARTMENT OF TRANSPORTATION
 OFFICE: DISTRICT 2 - TENNILLE
TYPICAL SECTIONS
 CSBRG-0007-00(167)
 COLUMBIA COUNTY

DRAWING No.
05-002