

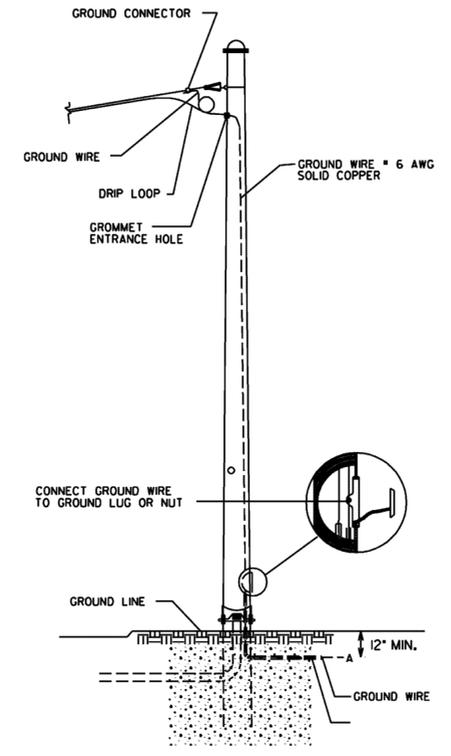
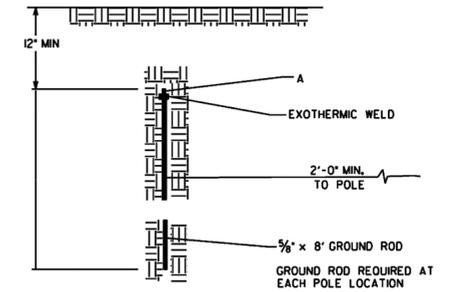
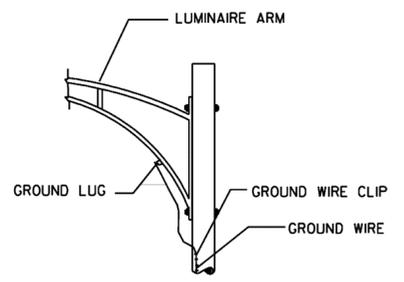


| | | | | |
|-------|--------|----------------|-----------|--------------|
| STATE | COUNTY | PROJECT NUMBER | SHEET NO. | TOTAL SHEETS |
| GA. | | | | |

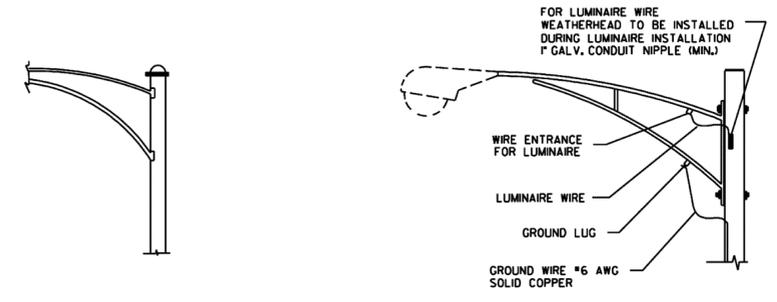


STEEL STRAIN POLE

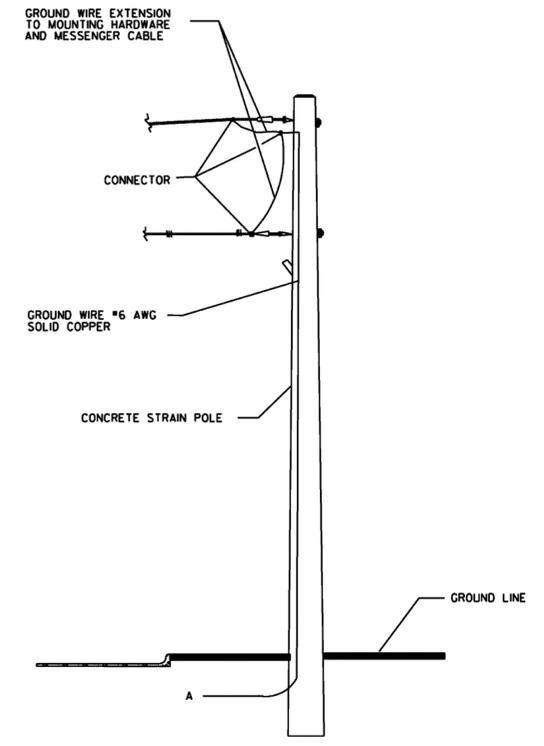

CONCRETE STRAIN POLE

OVERHEAD SIGN GROUNDING SYSTEM SHALL CONFORM TO SECTION 647

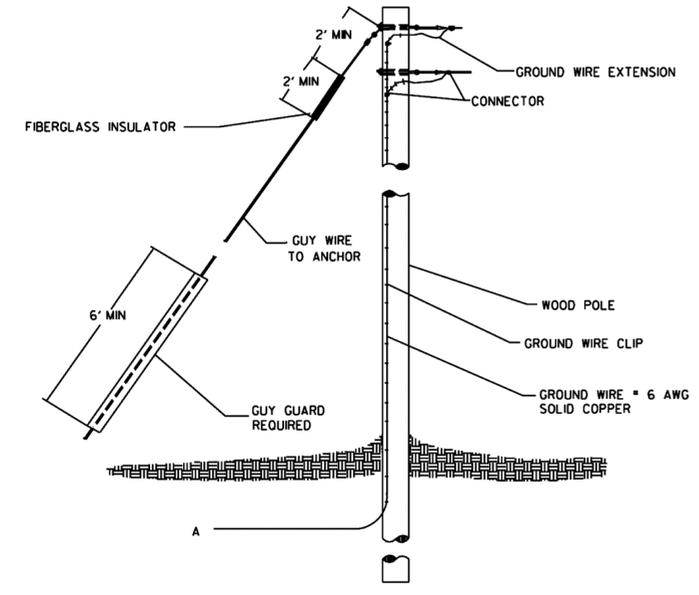

TIMBER POLE

GROUNDING DETAIL

Guidelines For Usage On Metric Projects
 When these details are incorporated into plans and/or projects that are being prepared or constructed in metric units, exact or precise conversion to metric units is not required. The dimensions shown that are in feet and inches may be converted to corresponding metric units using the following "Rounded-Off" conversion factors: 1"=25mm, 4"=100mm, and 12" or 1' =300mm. All measurement notes that refer to linear feet and square yards shall be interpreted to mean linear meters and square meters.

| | |
|--|------------------------------|
| DEPARTMENT OF TRANSPORTATION STATE OF GEORGIA | |
| TRAFFIC SIGNAL DETAIL GROUNDING DETAILS FOR TRAFFIC SIGNAL SUPPORT STRUCTURES I | |
| DATE | APRIL 2010 |
| REVISION DESCRIPTION | NOT TO SCALE - REPORT ERRORS |
| REV. BY: | DETAIL NUMBER TS-07 |