



ALL DIMENSIONS ± 0.05" TOLERANCE

COAXIAL CABLE SURGE SUPPRESSOR MOUNTING PLATE
NTS

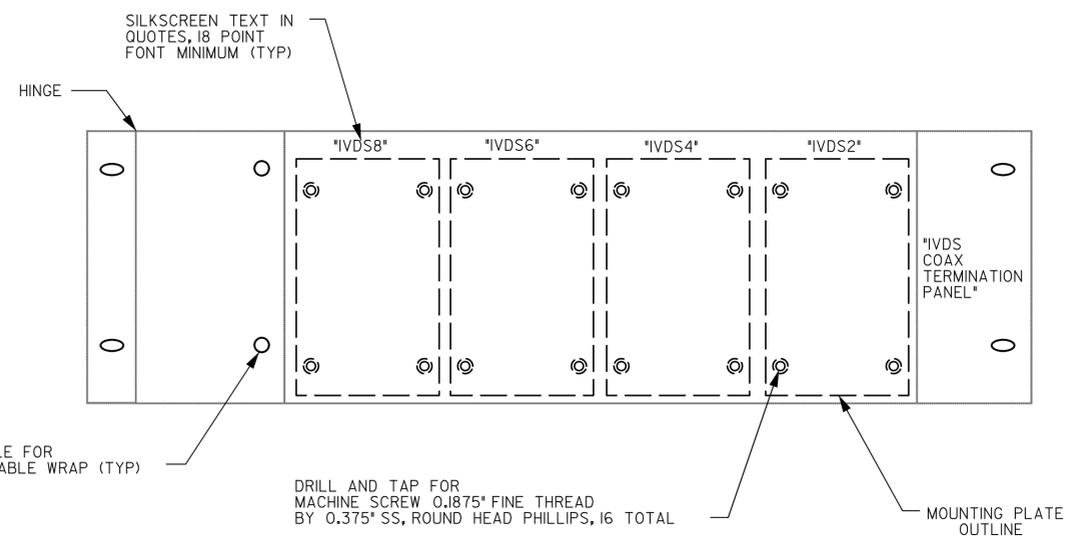

NOTE: FURNISH 4 MOUNTING PLATES AND 16 MOUNTING PLATE SCREWS WITH EACH PANEL

COAXIAL TERMINATION PANEL-332 OR 336S CABINET
NTS

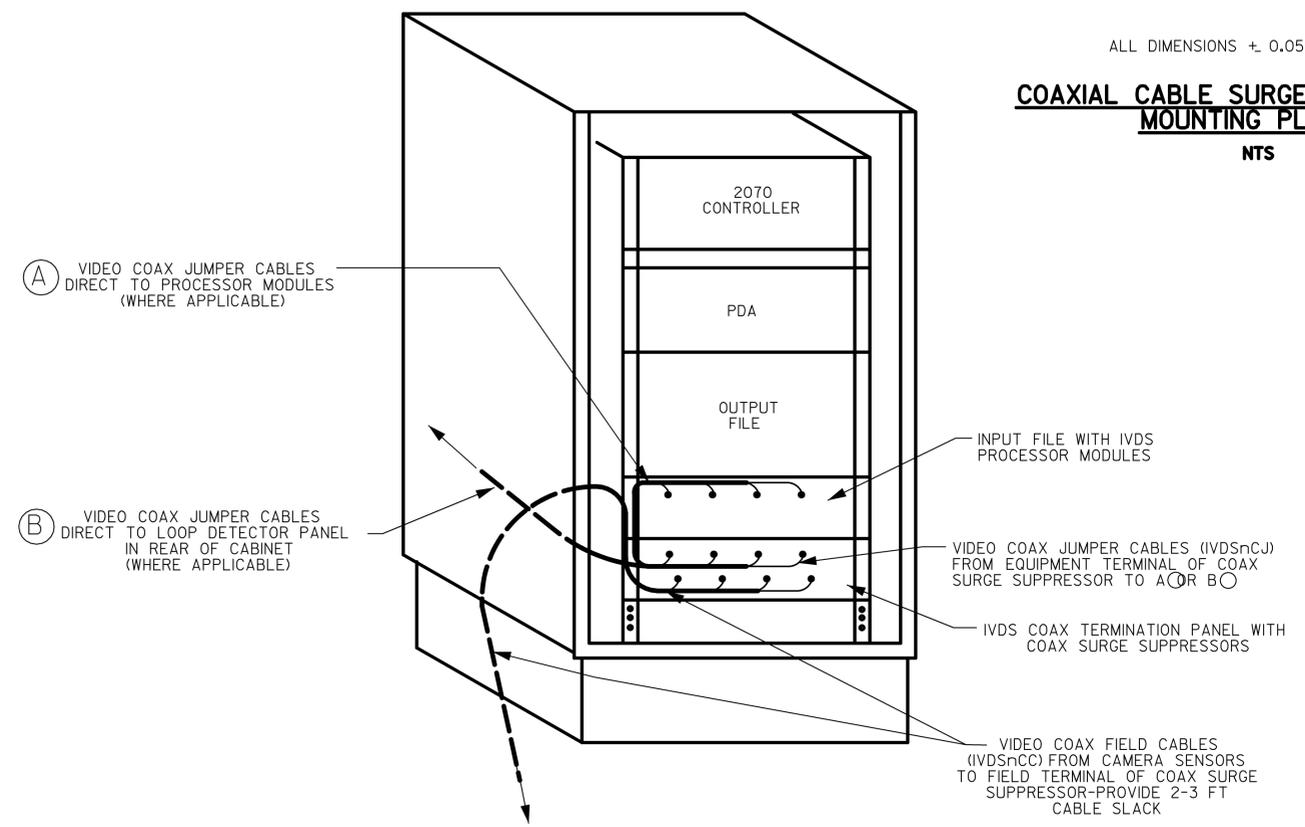

332 OR 336S CABINET-FRONT VIEW
NTS

IVDS DETAILS COAX TERMINATION PANEL