





TYPICAL LOCATIONS IN DITCHES

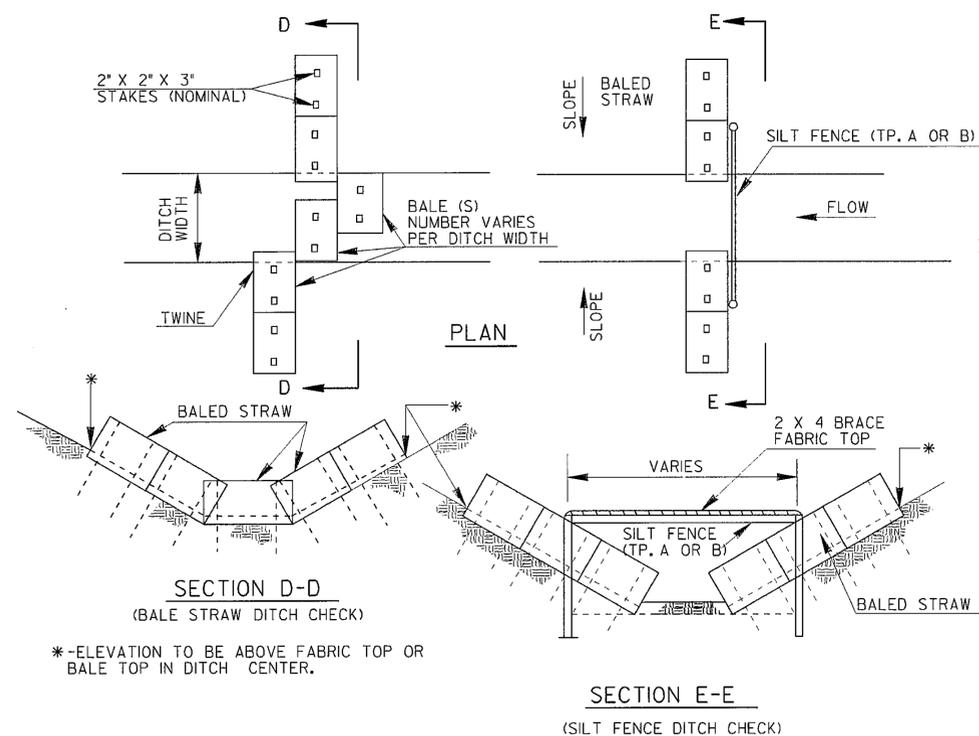


TYPICAL LOCATIONS AT TOE OF SLOPES

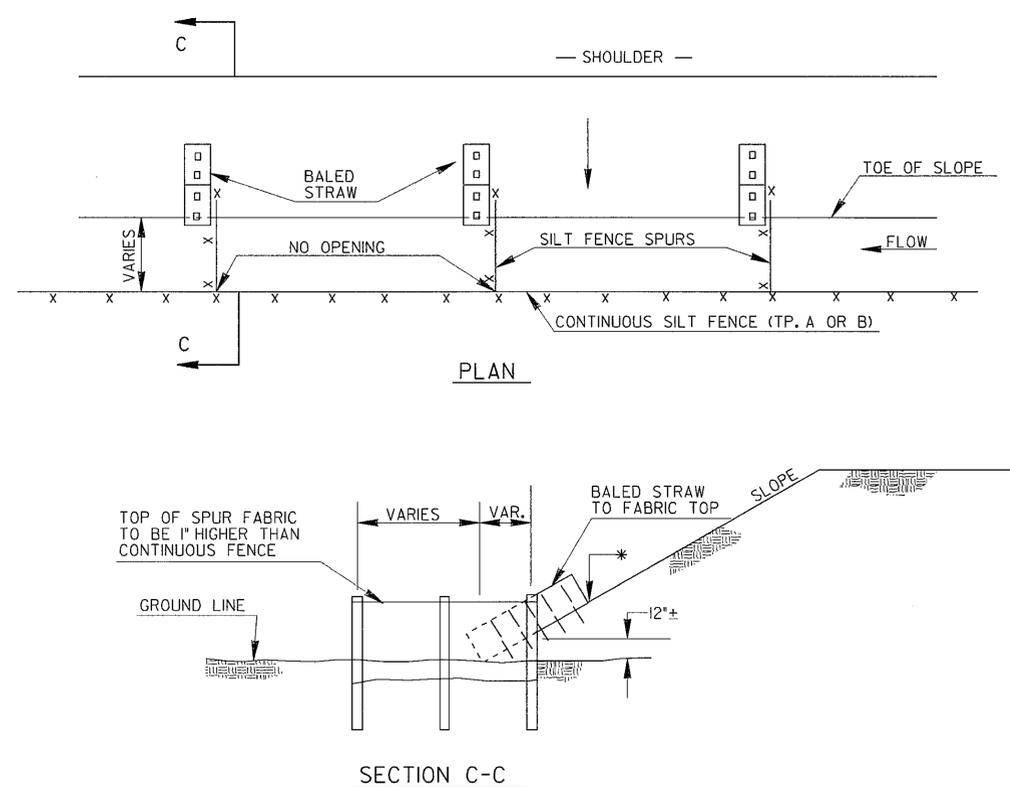


TYPICAL LOCATION AROUND DROP INLETS

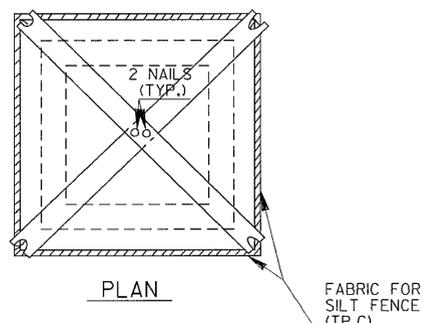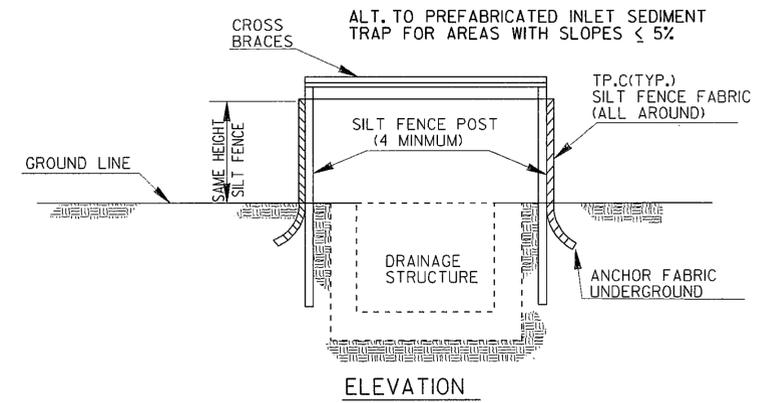

NOTE: BALED STRAW DITCH CHECKS ARE FOR USE ON GRADES OF 1 PERCENT OR LESS AT SPACINGS OF 100 FEET +-.

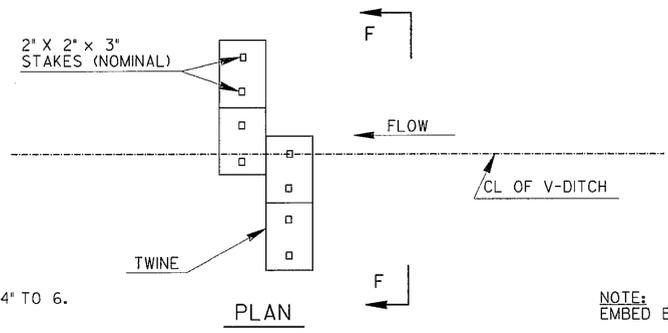


NOTE: EMBED BALES 4" TO 6".

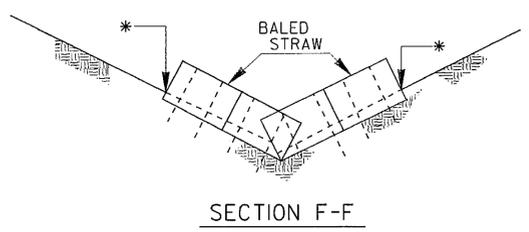


NOTE: EMBED BALES 4" TO 6".


GRADE OF DITCH OR SLOPE	TYPE OF SILT FENCE	SPACING (FEET)
LESS THAN 1%	TYPE B	100' +-
1% TO 2%	TYPE A	100' +-
2% TO 3%	TYPE A	50' +-
3% TO 4%	TYPE C	50' +-
4% TO 5%	TYPE C	25' +-

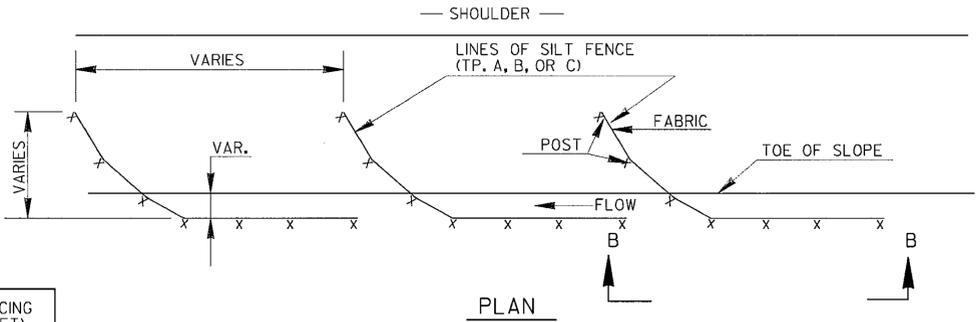

NOTE: SEE SEPARATE SHEET ENTITLED 'TEMPORARY SILT FENCE, BALED STRAW EROSION CHECK, BRUSH BARRIER DETAILS' FOR BALED STRAW AT TOE OF SLOPE, FOR SILT FENCE ERECTION DETAILS, OR FOR BRUSH BARRIERS, WHERE REQUIRED.

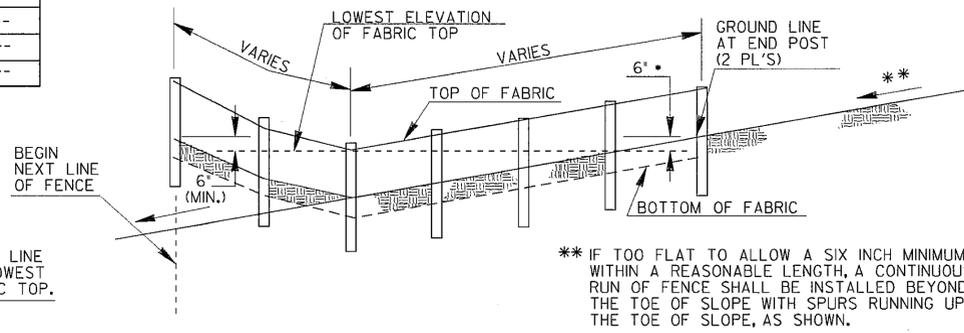


\*\* IF TOO FLAT TO ALLOW A SIX INCH MINIMUM WITHIN A REASONABLE LENGTH, A CONTINUOUS RUN OF FENCE SHALL BE INSTALLED BEYOND THE TOE OF SLOPE WITH SPURS RUNNING UP THE TOE OF SLOPE, AS SHOWN.

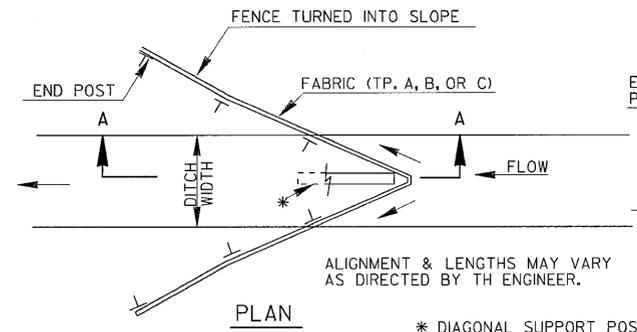

ALIGNMENT & LENGTHS MAY VARY AS DIRECTED BY THE ENGINEER.

\* DIAGONAL SUPPORT POST

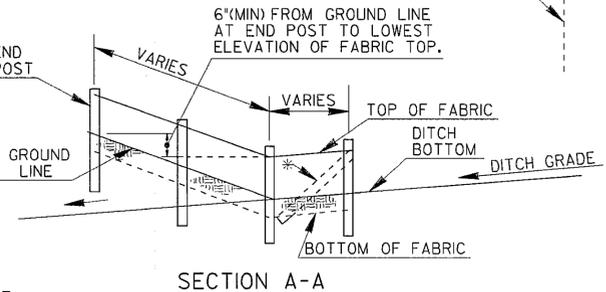

REV.	SILT FENCE REQ.	10-22-02	DATE
REV.	& REDR.	9-01	DATE
ADD.	'USES' GUIDE	5-14-93	DATE
BY	REVISION		
MGR			
RMU			
J.M.W.			

CONSTRUCTION DETAILS  
TYPICAL LOCATION DETAILS  
FOR SILT FENCES / BALED STRAW

(SHEET 2 OF 2)  
NO SCALE

AUGUST 1989