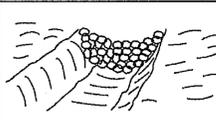
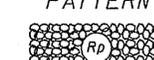
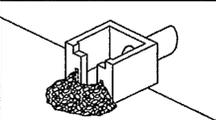
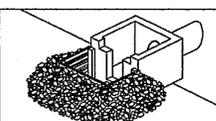
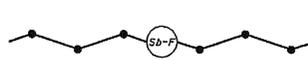
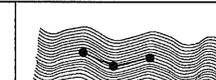
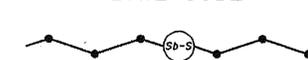
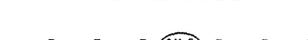
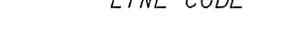


|       |                    |           |              |
|-------|--------------------|-----------|--------------|
| STATE | PROJECT NUMBER     | SHEET NO. | TOTAL SHEETS |
| GA.   | CSSTP-0007-00(372) | 26        | 63           |

| CODE | PRACTICE STD : SPC'S : SECTION                                    | DETAIL   | DESCRIPTION   |
|------|---|--|---|
| Rd   | ROCK FILTER DAM<br>CONSTRUCTION<br>DETAIL<br>SECTION 163,<br>603. |                 | ROCK FILTER DAMS ARE CONSTRUCTED OF TYPE 3 STONE RIP RAP AND ARE USED TO PROTECT SMALL STREAMS OR DRAINAGEWAYS. TO BE USED IN SMALL DRAINAGE CHANNELS OF 50 ACRES OR LESS. THE RIP RAP SHOULD BE PLACED ON A GEOTEXTILE UNDERLINER.   |
|      |   | LINE CODE<br>   |   |
| Rp   | RIPRAP<br>SECTION 603   |                 | RIP RAP IS A FLEXIBLE PERMANENT BLANKET FOR PROTECTION OF FILL SLOPES AND END ROLLS. RIP RAP, TYPE 1 SHOULD BE PLACED ON TOP OF A GEOTEXTILE UNDERLINER AT A MINIMUM 24" THICKNESS OR AS INDICATED ON THE PLANS.  |
|      |   | PATTERN<br>     |   |
| Rt-P | RETROFITTING<br>CONSTRUCTION<br>DETAIL<br>SECTION 163             |               | A PERFORATED HALF-ROUND PIPE WITH STONE FILTER PLACED IN FRONT OF A PERMANENT STORMWATER DETENTION POND OUTLET STRUCTURE TO SERVE AS A TEMPORARY SEDIMENT FILTER.<br><br>SHOULD BE USED ONLY IN DETENTION PONDS WITH LESS THAN 30 ACRES TOTAL DRAINAGE AREA.  |
|      |   | LINE CODE<br> | SHALL ONLY BE USED IN DETENTION BASINS LARGE ENOUGH TO STORE 67 CUBIC YARDS OF SEDIMENT PER ACRE OF DISTURBED AREA.<br><br>THIS ITEM SHOULD BE DESIGNED ACCORDING TO CHAPTER 6 IN THE "MANUAL FOR EROSION AND SEDIMENT CONTROL IN GEORGIA"  |
| Rt-B | RETROFITTING<br>CONSTRUCTION<br>DETAIL<br>SECTION 163             |               | A SLOTTED BOARD DAM WITH STONE PLACED IN FRONT OF A PERMANENT STORMWATER DETENTION POND OUTLET STRUCTURE TO SERVE AS A TEMPORARY SEDIMENT FILTER.<br><br>SHOULD BE USED ONLY IN DETENTION PONDS WITH LESS THAN 100 ACRES TOTAL DRAINAGE AREA.   |
|      |   | LINE CODE<br> | SHALL ONLY BE USED IN DETENTION BASINS LARGE ENOUGH TO STORE 67 CUBIC YARDS OF SEDIMENT PER ACRE OF DISTURBED AREA.<br><br>THIS ITEM SHOULD BE DESIGNED ACCORDING TO CHAPTER 6 IN THE "MANUAL FOR EROSION AND SEDIMENT CONTROL IN GEORGIA"  |
| Sb-F | SILT RETENTION BARRIER FLOATING<br>SECTION 170                    |               | A FLOATING BARRIER IS USED TO PREVENT SEDIMENT FROM MOVING IN WATER BY FORCING IT TO DROP OUT OF SUSPENSION BEFORE IT MOVES OUT OF THE CONSTRUCTION AREA. IT IS USUALLY USED WHERE CONSTRUCTION IS REQUIRED IN A LARGE BODY OF WATER SUCH AS LAKES AND RIVERS. IT SHOULD BE USED AS DIRECTED BY THE ENGINEER. |
|      |   | LINE CODE<br> | THIS ITEM IS ONLY TO BE USED WHEN PERMITTED FILL IS BEING PLACED INTO A STATE WATER, OR AS A SUPPLEMENT TO ADEQUATELY PLACED BMP'S.   |

| CODE  | PRACTICE STD : SPC'S : SECTION                             | DETAIL   | DESCRIPTION   |
|-------|--|--|---|
| Sb-S  | SILT RETENTION BARRIER STAKED<br>SECTION 170               |                 | A STAKED BARRIER IS USED TO PREVENT SEDIMENT FROM MOVING IN WATER BY FORCING IT TO DROP OUT OF SUSPENSION BEFORE IT MOVES OUT OF THE CONSTRUCTION AREA. IT IS USUALLY USED WHERE CONSTRUCTION IS REQUIRED IN SHALLOW INUNDATED AREAS. IT SHOULD BE USED AS DIRECTED BY THE ENGINEER. A STAKED BARRIER MAY BE USED TO PROTECT A SMALL STREAM WHILE IT IS BEING REALIGNED OR WIDENED IN "CH". IN THIS CASE THE BARRIER SHOULD EXTEND TO THE BOTTOM OF THE STREAM. IT SHOULD BE LIMITED TO 5' IN HEIGHT UNLESS OTHERWISE DIRECTED. STAKED BARRIERS IN SMALL STREAMS SHOULD EXTEND 1' ABOVE NORMAL WATER. THIS ITEM IS ONLY TO BE USED WHEN PERMITTED FILL IS BEING PLACED INTO A STATE WATER, OR AS A SUPPLEMENT TO ADEQUATELY PLACED BMP'S. |
|       |  | LINE CODE<br>   |   |
| Sd1-A | SILT FENCE TYPE A<br>CONSTRUCTION<br>DETAIL<br>SECTION 171 |                 | USED ALONG THE TOE OF FILLS OVER 10' HIGH, ALONG THE RIGHT OF WAY LINE OR PARALLEL TO STREAMS. THE FENCE SHOULD NEVER RUN CONTINUOUS. IT SHOULD TURN BACK INTO THE FILL TO CREATE SMALL POCKETS TO TRAP SILT.   |
|       |  | LINE CODE<br>   |   |
| Sd1-B | SILT FENCE TYPE B<br>CONSTRUCTION<br>DETAIL<br>SECTION 171 |               | TYPE B MAY BE USED IN LIEU OF BALED STRAW AND AT THE TOE OF FILLS LESS THAN 10 FEET HIGH.   |
|       |  | LINE CODE<br> |   |
| Sd1-C | SILT FENCE TYPE C<br>CONSTRUCTION<br>DETAIL<br>SECTION 171 |               | A WOVEN SYNTHETIC FIBER FABRIC PLACED IN FRONT OF A WIRE FENCE. IT CAN BE USED ALONG THE TOE OF THE FILL, ALONG THE RIGHT OF WAY LINE OR PARALLEL TO STREAMS. IT IS USED TO CAPTURE SEDIMENT FROM FILLS OVER 10 FEET HIGH AND UNDER ALL BRIDGES.  |
|       |  | LINE CODE<br> |   |

- NOTE:
- DO NOT USE EROSION CONTROL ITEMS IN A FLOWING STREAM OR IN A TIDAL AREA BELOW HIGH TIDE.
  - FOR ADDITIONAL INFORMATION ON THE DESIGN AND APPLICATION OF EROSION CONTROL MEASURES SEE THE GEORGIA SOIL AND WATER CONSERVATION COMMISSION, "MANUAL FOR EROSION AND SEDIMENT CONTROL IN GEORGIA".

|  |                     |              |             |
|--|---------------------|--------------|-------------|
| DEPARTMENT OF TRANSPORTATION<br>STATE OF GEORGIA                 |                     |              |             |
| EROSION CONTROL LEGEND<br>AND UNIFORM CODE SHEET<br>SHEET 4 OF 6 |                     |              |             |
| REV. 11-13-07  | REV. 11-13-07       | DATE         |             |
| REV. Sb-F, Sb-S, Sd1-A, Sd1-B, AND Sd1-C                         | REVISED TITLE BLOCK | REVISION     |             |
| GLO  | NO SCALE            | JANUARY 2007 | DRAWING No. |
| GLO  | NUMBER              |              | 52-4        |
| BY   | EC-L4               |              |             |