
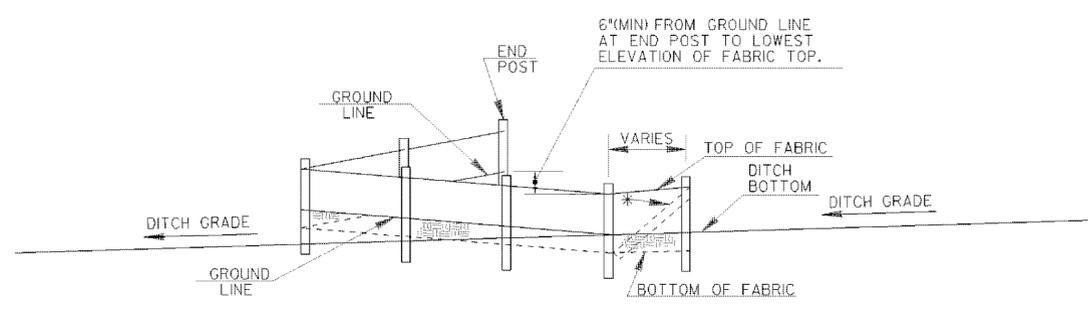


GRADE OF DITCH	MINIMUM SPACING (FEET)
LESS THAN 1%	100' ±
1% TO 2%	100' ±
2% TO 3%	50' ±
3% TO 4%	50' ±
4% TO 5%	25' ±
4% TO <8%	25' ±

FABRIC CHECK DAM
DITCH WITH SIDE SLOPES 6:1 OR GREATER AND DEPTHS OVER 36"

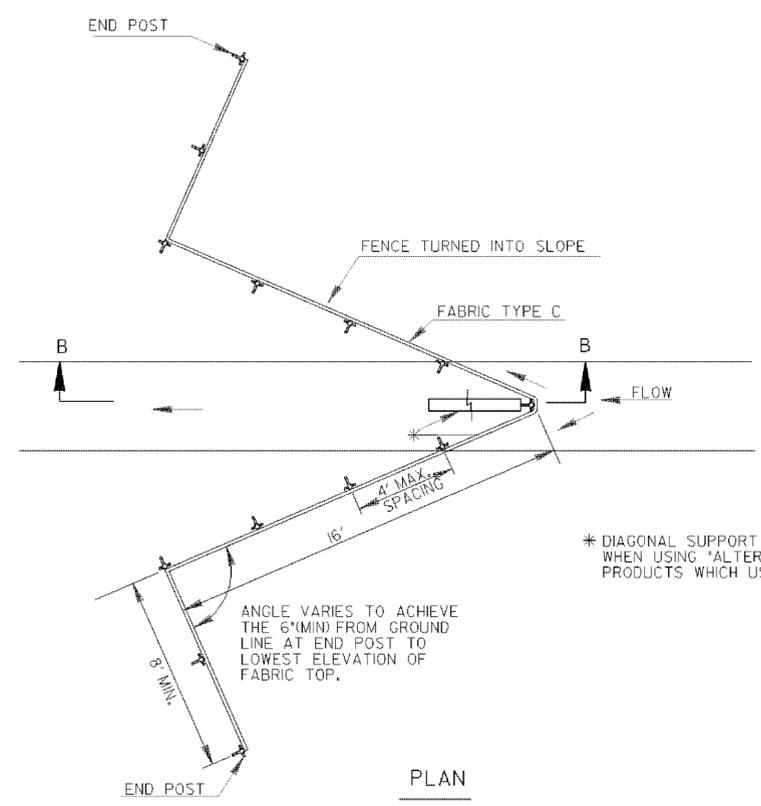

- NOTE:
1. THE MAXIMUM DRAINAGE AREA FOR FABRIC CHECK DAMS SHALL BE 1ACRE.
 2. TEMPORARY SILT FENCE SHALL NOT BE PLACED WITHIN STATE WATERS.

FABRIC CHECK DAM
DITCH WITH SIDE SLOPES FLATTER THAN 6:1 (ALL MEDIANS) OR DEPTHS LESS THAN 36"

DATE		DEPARTMENT OF TRANSPORTATION STATE OF GEORGIA	
REVISION		CONSTRUCTION DETAILS TEMPORARY SILT FENCE FABRIC CHECK DAM	
BY		NO SCALE	
		JANUARY 2011	
		NUMBER D-24D (SHEET 4 OF 4)	