

# DEPARTMENT OF TRANSPORTATION STATE OF GEORGIA

## EROSION, SEDIMENTATION, & POLLUTION CONTROL PLAN INTERSECTION IMPROVEMENTS ON SR 73 / US 301 (WEST OGEECHEE ST) AT SR 21 (MIMS RD) IN THE CITY OF SYLVANIA

VICINITY MAP		
DESIGN DATA:	SR 73	SR 21
TRAFFIC A.D.T.:	11000 (2012)	6800 (2012)
TRAFFIC A.D.T.:	15800 (2032)	9600 (2032)
DIRECTIONAL DIST	60%	60%
%24 HR. TRUCKS	6%	6%
%TRUCKS	4%	
SPEED DESIGN	35 MPH	35 MPH

**CSSTP-0007-00 (693)  
SCREVEN COUNTY**


FEDERAL AID PROJECT  
FEDERAL AID ROUTE # NH682 (SR 73) AND ST411 (SR 21)  
FEDERAL ROUTE # 301  
STATE ROUTE # 73 AND 21 BUSINESS  
P.I. # 0007693

THIS PROJECT IS LOCATED 100% IN SCREVEN COUNTY  
AND A 100% IN CONGRESSIONAL DISTRICT NO. 12  
G.M.D. 34<sup>TH</sup>  
LAND LOTS 237 & 214 - 14 LD


PRIMARY PERMITEE:  
GEORGIA DOT  
ONE GEORGIA CENTER  
600 WEST PEACHTREE ST  
ATLANTA, GA 30308  
PHONE: (404) 631-1990

The Erosion Control Plan is provided by the Department. If the Contractor elects to alter the stage construction from that shown in the plans, it will be the responsibility of the contractor to revise the erosion control plans to reflect all changes in staging. This will also include any revisions to erosion and sedimentation control item quantities.

24 Hour EMERGENCY CONTACT: (To be filled in at the start of construction)  
Name: \_\_\_\_\_  
Phone: \_\_\_\_\_  
Address: \_\_\_\_\_

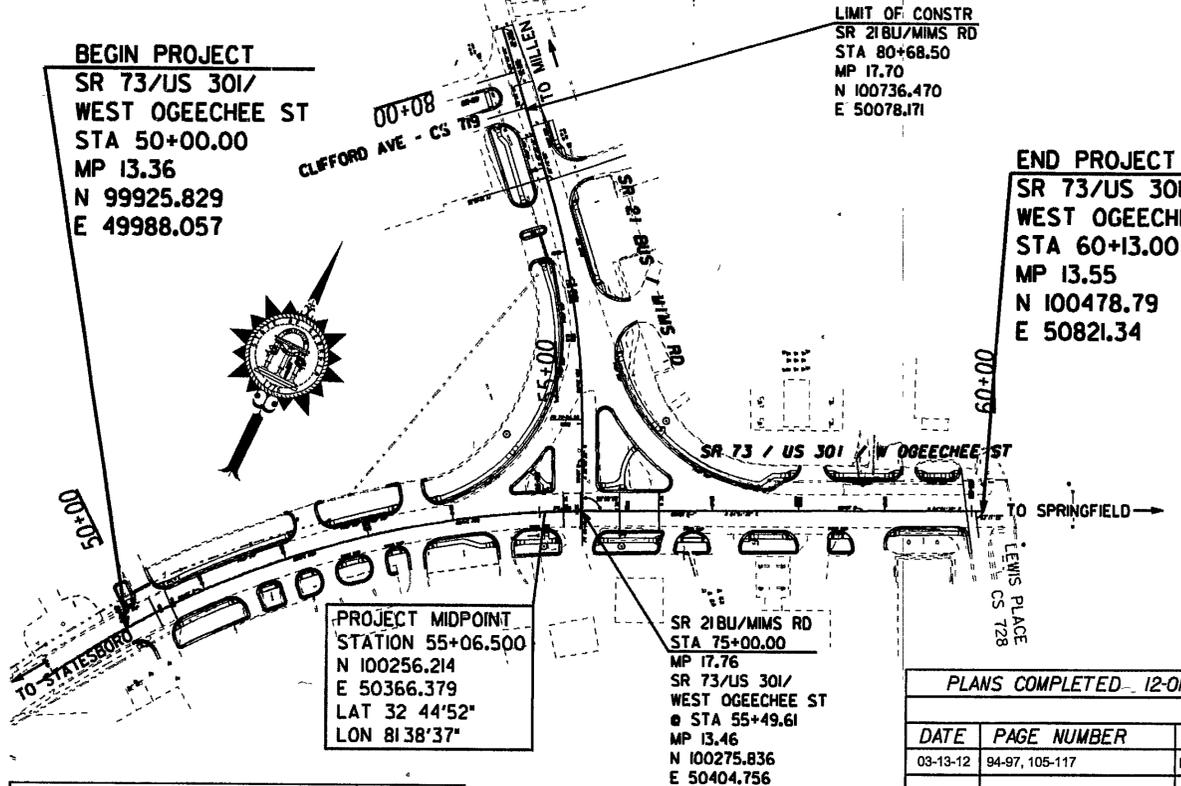

LENGTH OF PROJECT COUNTY CODE * 251	SR 73
	MILES
NET LENGTH OF ROADWAY	0.192
NET LENGTH OF BRIDGES	0.000
NET LENGTH OF PROJECT	0.192
NET LENGTH OF EXCEPTIONS	0.000
GROSS LENGTH OF PROJECT	0.192

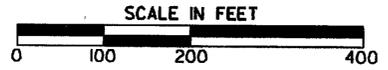

"I certify that this Erosion, Sedimentation and Pollution Control Plan has been prepared in accordance with Part IV, of the General NPDES Permit No. GAR 100002."

"I certify that the permittee's Erosion, Sedimentation and Pollution Control Plan provides for an appropriate and comprehensive system of best management practices required by the Georgia Water Quality Control Act and the document 'Manual for Erosion and Sediment Control in Georgia' (Manual) published by the State Soil and Water Conservation Commission as of January 1 of the year in which the land disturbing activity was permitted, provides for the sampling of the receiving water(s) or the sampling of the storm water outfalls and that the designed system of best management practices and sampling methods is expected to meet the requirements contained in the General NPDES Permit No. GAR 100002."

"I certify that the permittee's Erosion, Sedimentation and Pollution Control Plan provides for the monitoring of: (a) all perennial and intermittent streams and other water bodies shown on the USGS topographic map and all other field verified perennial and intermittent streams and other water bodies, or (b) where any such specific identified perennial or intermittent stream and other water body is not proposed to be sampled, I have determined in my professional judgment, utilizing the factors required in the General NPDES Permit No. GAR 100002, that the increase in the turbidity of each specific identified sampled receiving water will be representative of the increase in the turbidity of a specific identified un-sampled receiving water."

"I certify under penalty of law that this document and all attachments were prepared under my direction or supervision in accordance with a system designed to assure that the certified personnel properly gather and evaluate the information submitted. Based on my inquiry of the person or persons who manage the system, or those persons directly responsible for gathering the information, the information submitted is, to the best of my knowledge and belief, true, accurate, and complete. I am aware that there are significant penalties for submitting false information, including the possibility of fine and imprisonment for knowing violations."

I certify under penalty of law that this plan was prepared after a site visit to the location described herein by myself or my authorized agent under my supervision.



*Gerald M. Ross*  
Signature

Gerald M. Ross, P.E., GSWCC LEVEL II Certification \*0000044443

PLANS COMPLETED - 12-01-2011			REVISIONS	
DATE	PAGE NUMBER	REQUESTED BY	SIGNATURE	GSWCC LEVEL II #
03-13-12	94-97, 105-117	EPD	<i>[Signature]</i>	0000039724