

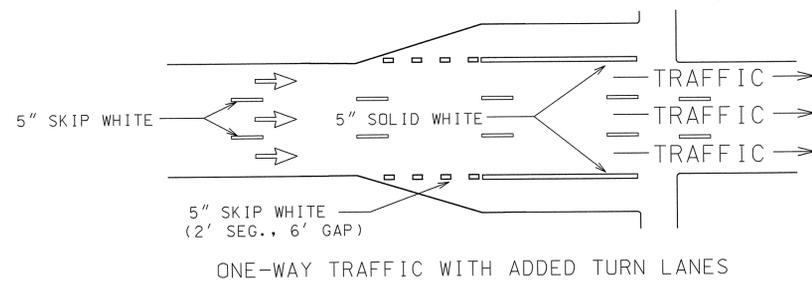
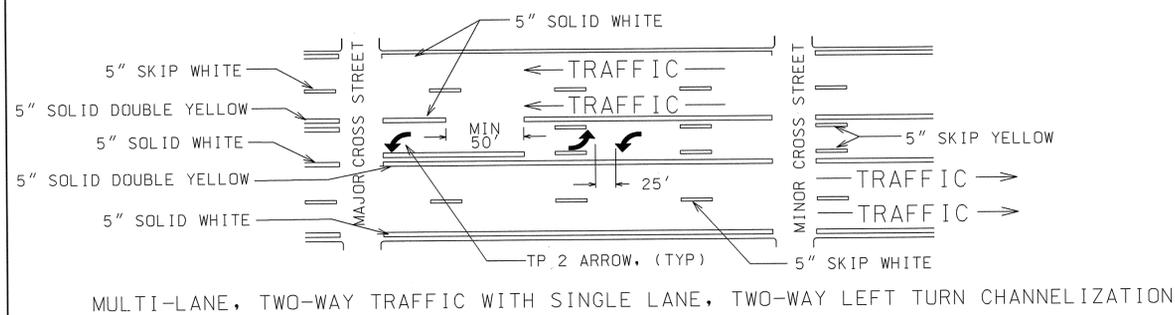
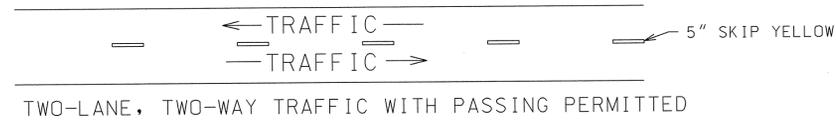
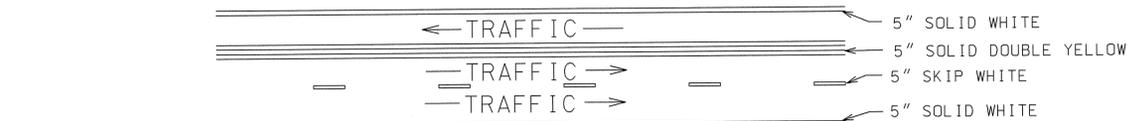
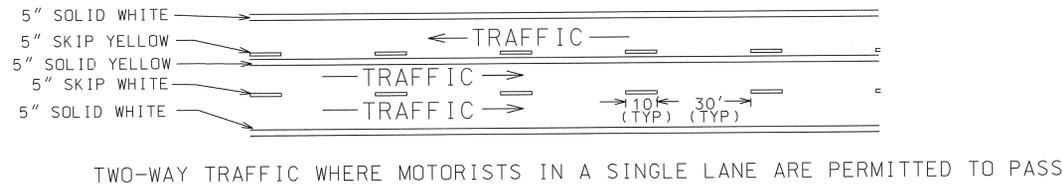
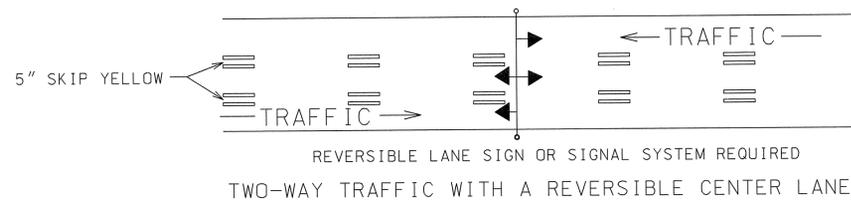


STATE	PROJECT NUMBER	SHEET NO.	TOTAL SHEETS
GA.	CSSSTP-0008-00(397)	36	70

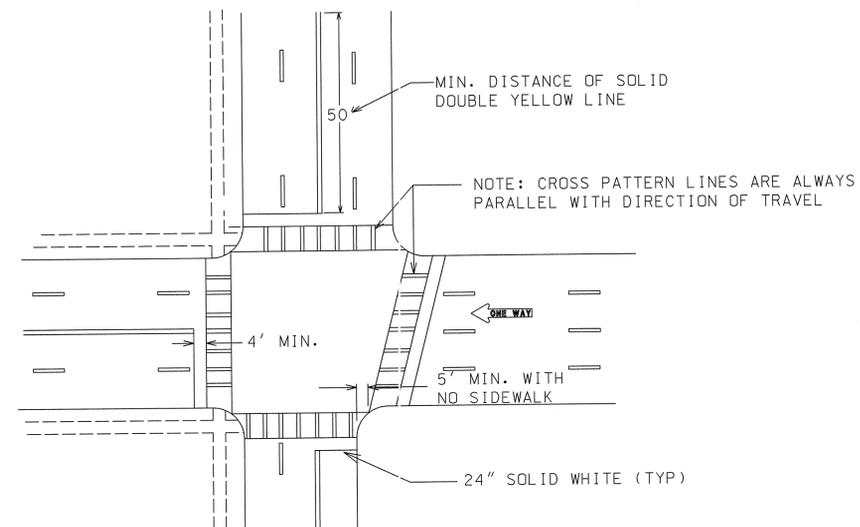


GENERAL NOTES:

1. SPACING BETWEEN DOUBLE LINES SHALL BE EQUAL TO THE LINE WIDTH.
2. EDGE LINES SHALL BE PLACED A MINIMUM OF 4 INCHES FROM THE NORMAL EDGE OF PAVEMENT.

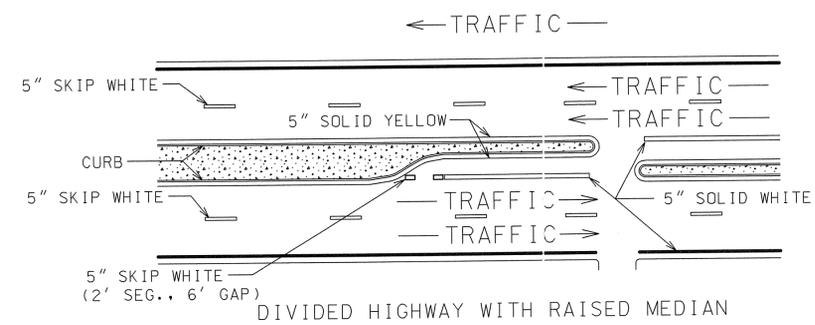

TYPICAL LOCATION OF CROSSWALKS AND STOP BARS

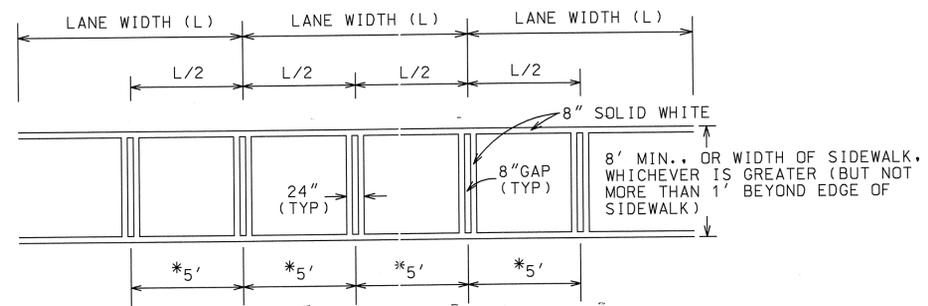

\*USE WHERE THE LANE WIDTH EXCEEDS 12' OR WHERE LANE LINES HAVE BEEN OMITTED

CROSSWALK DETAIL

DATE	REVISIONS	GEORGIA DEPARTMENT OF TRANSPORTATION OFFICE OF TRAFFIC SAFETY & DESIGN
		DETAILS OF PAVEMENT MARKING PLACEMENT NON-LIMITED ACCESS ROADWAY
		NO SCALE
		JANUARY 2000