



ATMS LEGEND

	PROPOSED 6 X 20 QUADRUPOLE DETECTOR LOOP		EXISTING PULLBOX
	PROPOSED 6 X 6 DETECTOR LOOP		PULLBOX, TYPE 2
	EXISTING CCTV CAMERA		PULLBOX, TYPE 4 OR 7
	PROPOSED CCTV CAMERA		EXISTING CABINET
	EXISTING VIDEO DETECTION SYSTEM CAMERA AND ZONE		PROPOSED ADVANCE WARNING FLASHER
	PROPOSED VIDEO DETECTION CAMERA AND ZONE		PROPOSED GROUND-MOUNTED SIGN
	EXISTING RADAR DETECTION SYSTEM		EXISTING SIGN
	PROPOSED RADAR DETECTION SYSTEM		PROPOSED GROUND-MOUNTED CABINET
	EXISTING CMS		PROPOSED POLE-MOUNTED CABINET (SHADED FACE IS REAR)
	PROPOSED 3X21 CMS		PROPOSED GUARDRAIL
	PROPOSED 3X15 CMS		EXISTING GUARDRAIL
	EXISTING OVERHEAD SIGN		PROPOSED GUARDRAIL LEADING EDGE TREATMENT
	EXISTING WOOD POLE		PROPOSED GUARDRAIL TRAILING EDGE TREATMENT
	EXISTING STRAIN POLE		EXISTING CATCH BASIN
	PROPOSED TYPE IV STRAIN POLE		EXISTING DROP INLET
	PROPOSED MAST ARM STRAIN POLE		EXISTING BRIDGE ATTACHED CONDUIT DUCT BANK
	PROPOSED PEDESTAL POLE		PROPOSED DIRECTIONAL BORE
	EXISTING EXTENSION POLE		EXISTING CONDUIT DUCT BANK
	PROPOSED EXTENSION POLE		PROPOSED CONDUIT DUCT BANK
	EXISTING AERIAL OR UNDERGROUND SERVICE POINT LOCATION		PROPOSED CONDUIT ROUTING
	PROPOSED AERIAL OR UNDERGROUND SERVICE POINT LOCATION		DITCH LINE OR EDGE OF WATER
	PROPOSED ELECTRICAL JUNCTION BOX		CONCRETE DITCH
	EXISTING ELECTRICAL COMMUNICATION BOX		EDGE OF PAVEMENT
	PROPOSED ELECTRICAL COMMUNICATION BOX		SOLID TRAFFIC STRIPE
	PROPOSED 3 SECTION TRAFFIC SIGNAL HEAD		SKIP TRAFFIC STRIPE
	PROPOSED MAST ARM		SKIP STRIPE (2' STRIPE, 6' GAP)
	PROPOSED ORANGE BARRIER FENCE		BARRIER WALL
			RETAINING WALL/ABUTMENT WALL
			WOODS LINE

REVISION DATES

STATE OF GEORGIA
DEPARTMENT OF TRANSPORTATION
OFFICE: PROGRAM DELIVERY

ATMS PLANS

DRAWING No.
28-000