

DEPARTMENT OF TRANSPORTATION STATE OF GEORGIA

EROSION, SEDIMENTATION, & POLLUTION CONTROL PLAN

OPERATIONAL IMPROVEMENT
SR26/US80 @ SR30/US280
BRYAN CO

FEDERAL AID PROJECT

CSSTP-0008-00(409)

FEDERAL ROUTE * US 80/280
STATE ROUTE * SR 26/30
P. I. NO. 0008409

"I certify that this Erosion, Sedimentation and Pollution Control Plan has been prepared in accordance with part IV GAR 100002."

"I certify that the permittee's Erosion, Sedimentation and Pollution Control Plan provides for an appropriate and comprehensive system of best management practices required by the Georgia Water Quality Control Act and the document 'Manual for Erosion and Sediment Control in Georgia' (Manual) published by the State Soil and Water Conservation Commission as of January 1 of the year in which the land disturbing activity was permitted, provides for the sampling of the receiving water(s) or the sampling of the storm water outfalls and that the designed system of best management practices and sampling methods is expected to meet the requirements contained in the General NPDES Permit No. GAR 100002."

"I certify that the permittee's Erosion, Sedimentation and Pollution Control Plan provides for the monitoring of: (a) all perennial and intermittent streams and other water bodies shown on the USGS topographic map and all other field verified perennial and intermittent streams and other water bodies, or (b) where any such specific identified perennial or intermittent stream and other water body is not proposed to be sampled, I have determined in my professional judgment, utilizing the factors required in the General NPDES Permit No. GAR 100002, that the increase in the turbidity of each specific identified sampled receiving water will be representative of the increase in the turbidity of a specific identified un-sampled receiving water."

"I certify under penalty of law that this document and all attachments were prepared under my direction or supervision in accordance with a system designed to assure that the certified personnel properly gather and evaluate the information submitted. Based on my inquiry of the person or persons who manage the system, or those persons directly responsible for gathering the information, the information submitted is, to the best of my knowledge and belief, true, accurate, and complete. I am aware that there are significant penalties for submitting false information, including the possibility of fine and imprisonment for knowing violations."


I certify under penalty of law that this plan was prepared after a site visit to the location described herein by myself or my authorized agent under my supervision.

PREPARED BY: Rebecca Thlgpen
DESIGN SQUAD LEADER

DATE: 11/21/11 Deel mbr
SIGNATURE

GERALD M. ROSS, P.E. GSWCC LEVEL II CERTIFICATION * 0000044443

PLANS COMPLETED 12-15-2010				
REVISIONS				
REVISION DATE	REQUESTING AGENCY	PAGE NUMBER	SIGNATURE	GSWCC LEVEL II *
3/1/11	GDOT	92 and 94	<u>Deel mbr</u>	0000044443

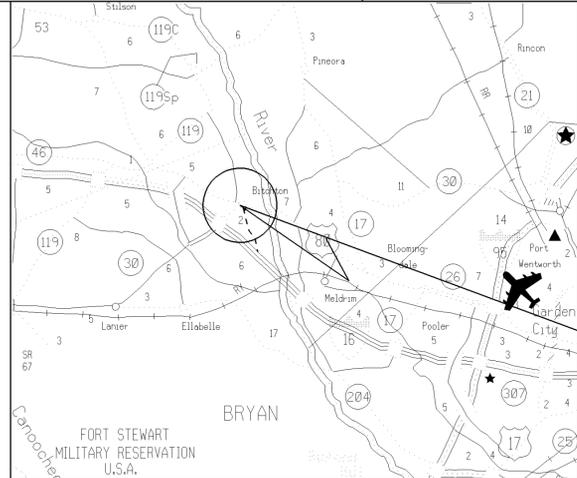

LOCATION SKETCH

PROJECT LOCATED 100% IN CONGRESSIONAL DISTRICT 1 BRYAN CO, CO NO. 29

LIMITS OF CONSTRUCTION
STA 67+00
N 800670.2874
E 881376.7496
LAT 32 11 57.40316
LONG 081 26 18.87833

BEGIN PROJECT (US80)
BEGIN EROSION CONTROL
STA 8+00
N 800236.3582
E 880847.1063
LAT 32 11 53.06554
LONG 081 26 11.33114
MILE POST 4.36

SEE ENVIRONMENTAL RESOURCES IMPACT TABLE IN GENERAL NOTES FOR CONSTRUCTION RESTRICTIONS

MID-POINT COORDINATES

STA 15+25
Latitude 32 09 10.47077
Longitude 084 00 7.14799
N 799889.3512
E 881483.6683

LIMITS OF CONSTRUCTION
STA 50+00
N 799248.2830
E 880882.1610
LAT 32 11 43.36496
LONG 081 26 24.74604



SEE ENVIRONMENTAL RESOURCES IMPACT TABLE IN GENERAL NOTES FOR CONSTRUCTION RESTRICTIONS

1/5/2009
 C:\TMP\000\008409\008409EC01.dgn
 C:\TMP\000\d5_Gdof98.tbl
 J:\DESIGN\008409\008409EC01.dgn
 ON- 1, 12, 43-56, 60-62
 GRWCOV
 STATE PROJECT NUMBER SHEET NO. TOTAL SHEETS
 GA CSSTP-0008-00(409) 92 118
 DATE### rethlgpen
 C:\TMP\000\008409EC01.prj
 C:\TMP\000\d5_Gdof98.tbl
 J:\DES