



STATE	PROJECT NUMBER	SHEET NO.	TOTAL SHEETS
GA	CSSTP-0008-001(409)	116	118


TYPICAL LOCATIONS IN DITCHES

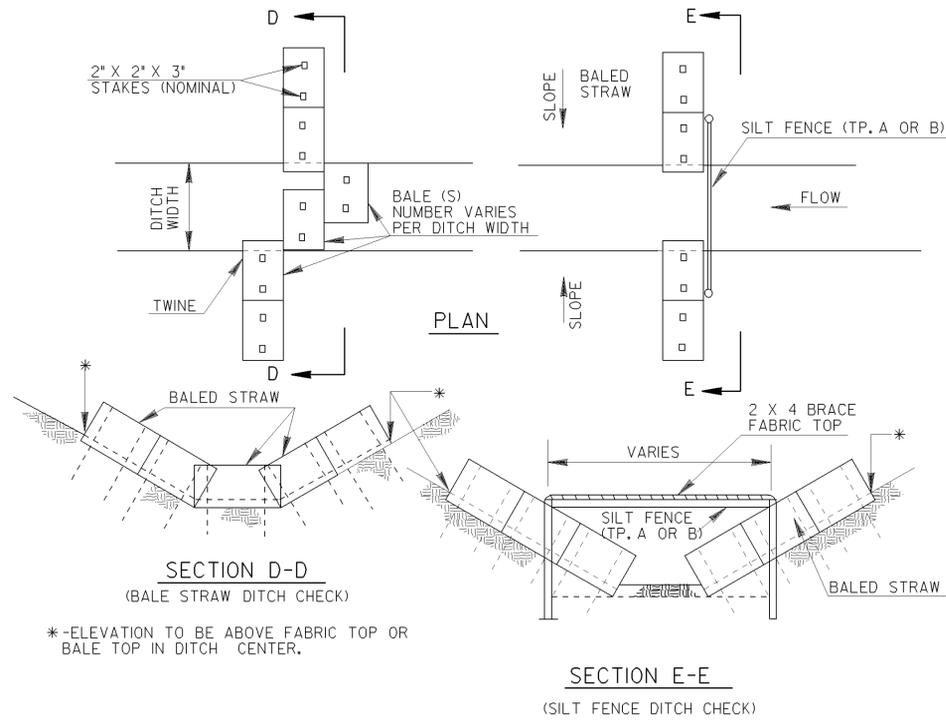

TYPICAL LOCATIONS AT TOE OF SLOPES

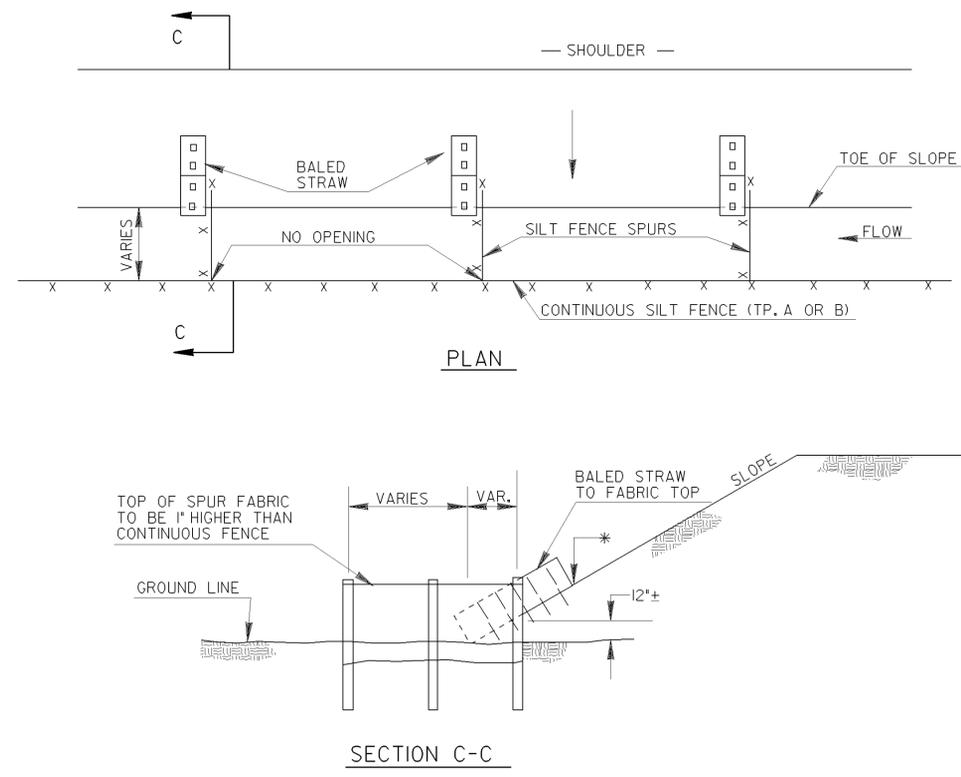


TYPICAL LOCATION AROUND DROP INLETS

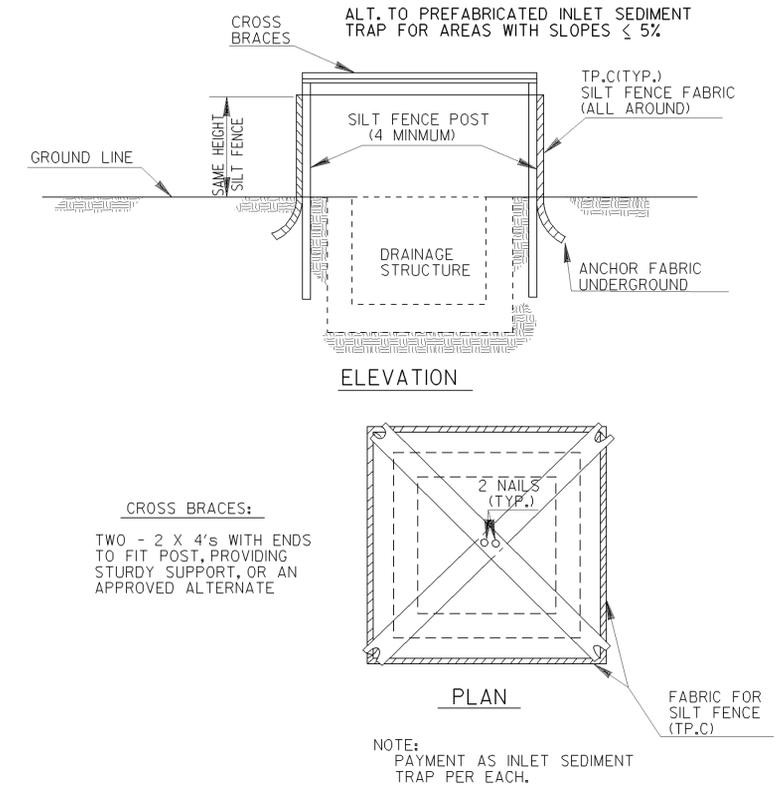

CROSS BRACES:  
TWO - 2 X 4's WITH ENDS TO FIT POST, PROVIDING STURDY SUPPORT, OR AN APPROVED ALTERNATE


NOTE:  
BALED STRAW DITCH CHECKS ARE FOR USE ON GRADES OF 1 PERCENT OR LESS AT SPACINGS OF 100 FEET + -.

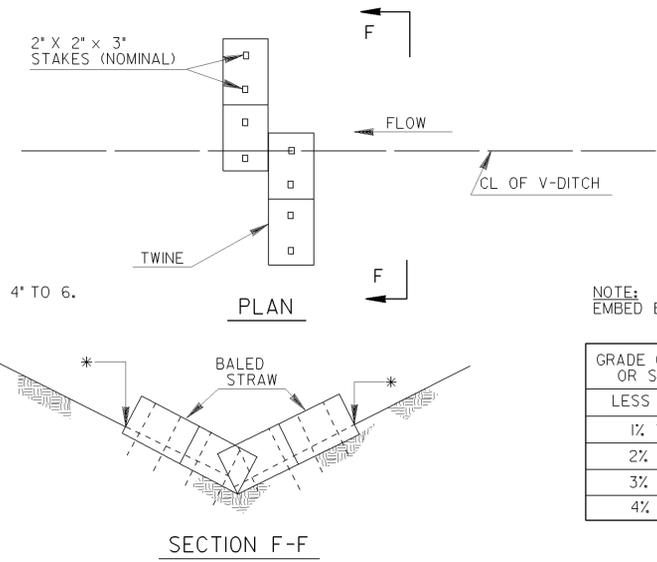




NOTE:  
EMBED BALES 4" TO 6".

NOTE:  
EMBED BALES 4" TO 6".

GRADE OF DITCH OR SLOPE	TYPE OF SILT FENCE	SPACING (FEET)
LESS THAN 1%	TYPE B	100' +-
1% TO 2%	TYPE A	100' +-
2% TO 3%	TYPE A	50' +-
3% TO 4%	TYPE C	50' +-
4% TO 5%	TYPE C	25' +-

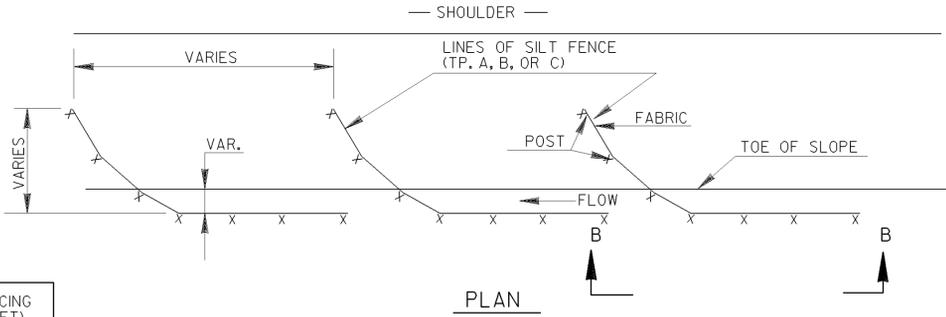

NOTE:  
SEE SEPARATE SHEET ENTITLED "TEMPORARY SILT FENCE, BALED STRAW EROSION CHECK, BRUSH BARRIER DETAILS" FOR BALED STRAW AT TOE OF SLOPE, FOR SILT FENCE ERECTION DETAILS, OR FOR BRUSH BARRIERS, WHERE REQUIRED.

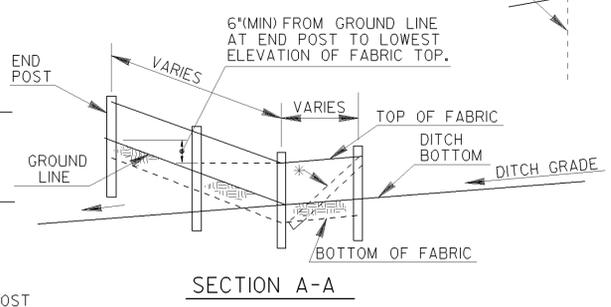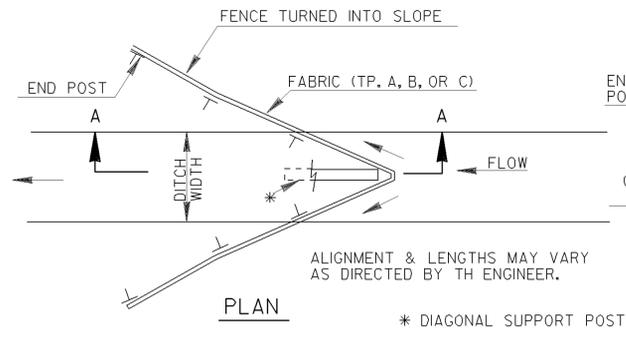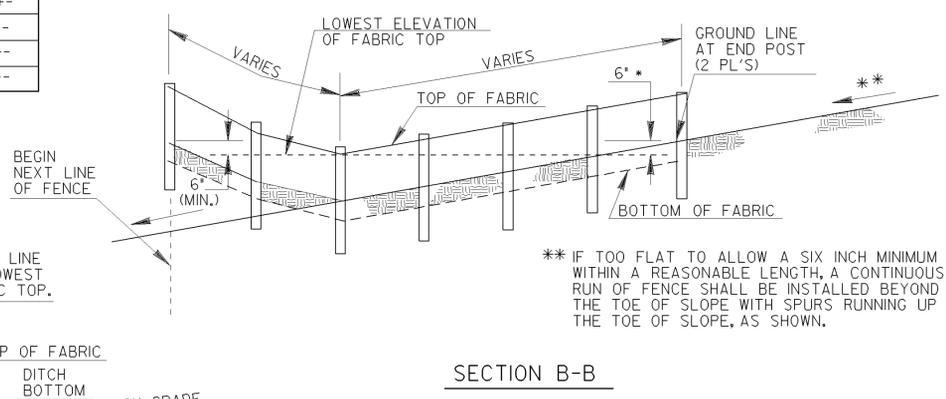

REV. SILT FENCE REC.	10-22-02	DATE
REV. & REDR.	9-01	DATE
ADD "USES" GUIDE	5-14-93	DATE
BY	J.M.W.	REVISION

CONSTRUCTION DETAILS  
TYPICAL LOCATION DETAILS  
FOR SILT FENCES / BALED STRAW

(SHEET 2 OF 2)  
NO SCALE

AUGUST 1989