

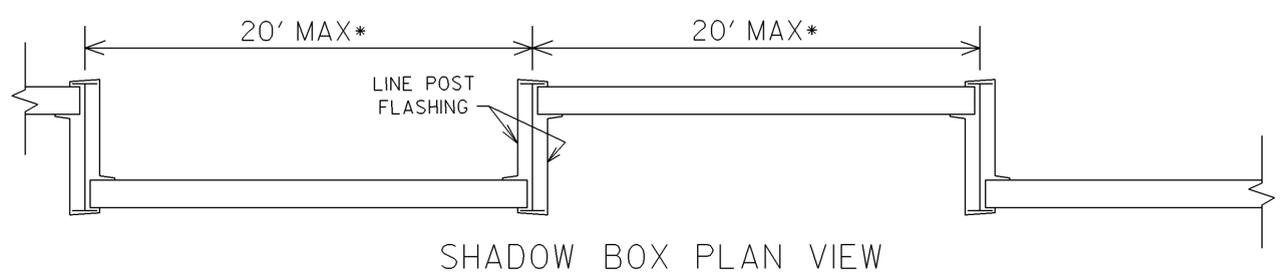


RELEASED FOR CONSTRUCTION 11/04/09

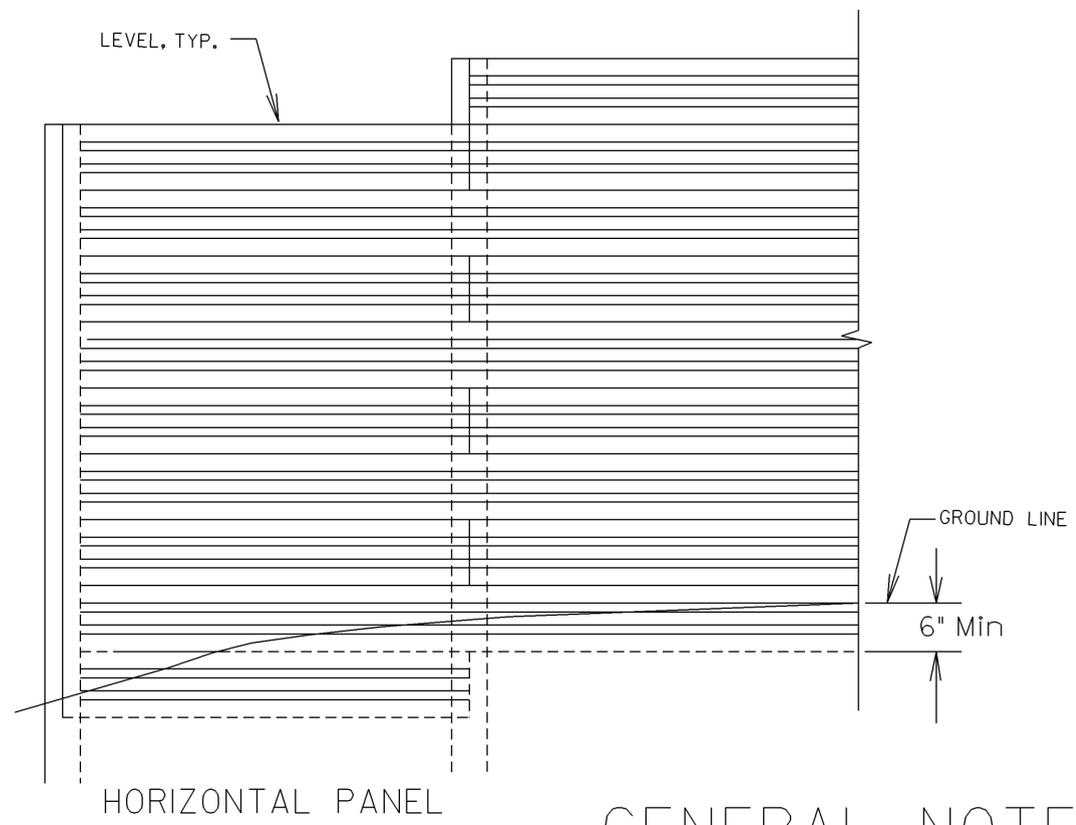


* SEE FOUNDATION AND POST DETAILS FOR 10', 15' AND 20' POST SPACINGS

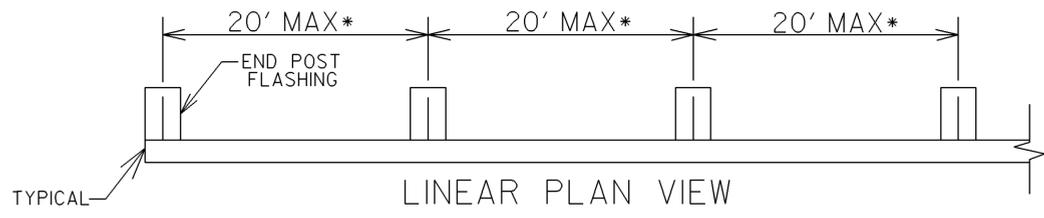

GENERAL NOTES:

1. ALL POSTS SHALL BE ENCLOSED WITH FLASHING.
2. THE TOP CAP OF THE WALL SHALL ALSO COVER THE AREA ENCLOSED BY THE POST FLASHING.
3. THE SOUND BARRIER PANELS SHALL BE ABLE TO RESIST A WIND LOAD OF 80 MPH (28 PSF). ADDITIONAL GIRTS, FASTENERS, ETC. SHALL BE SHOWN WHERE NECESSARY IN THE SHOP DRAWINGS, AND SHALL BE INCLUDED IN THE BID PRICE, PER SQUARE FOOT OF SOUND BARRIER.
4. THE WALL PANELS SHALL BE PLACED A MINIMUM OF 6" INTO THE BERM / EXISTING GROUND IF NO SIDE BARRIER PROTECTION DEVICE IS UTILIZED. SEE TYPICAL SECTION.
5. SEE SPECIFICATIONS SECTION 624 FOR ADDITIONAL CONDITIONS.
6. THE PANELS, FLASHING, AND ALL EXPOSED SURFACES SHALL HAVE THE FOLLOWING COLOR: 16360 (T-ROCK GREEN) OR EQUIVALENT.
7. SOUND BARRIER PANELS SHALL BE PLACED ON THE ROADWAY SIDE OF THE SUPPORT POSTS WHEN MOUNTED ON BRIDGES.
8. WHERE PANELS BUTT UP AGAINST OTHER PANELS, FLASHING SHALL BE INSTALLED TO ENSURE "AIR TIGHT", NO GAP CONSTRUCTION.
9. WHEN PANELS ARE INSTALLED BEHIND SIDE BARRIER, AND THE PANEL IS NOT BURIED IN THE GROUND, FLASHING IS REQUIRED TO PROVIDE NO GAP CONSTRUCTION. THE WALL PANELS SHALL BE PLACED A MINIMUM OF 6 IN. BELOW THE TOP OF THE SIDE BARRIER.
10. ALL SHOP DRAWINGS SHALL BE SUBMITTED FOR REVIEW AND APPROVAL BY THE ENGINEER. SHOP DRAWINGS SHALL INCLUDE ANY SIGN ATTACHMENT AND FLASHING FOR SIGN SUPPORTS.

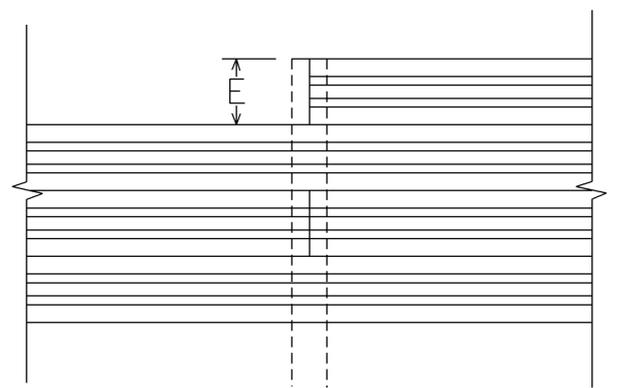

Y:\Roadways\A7740002\008415\Dgn\Const Detail\Sound Barrier\W-4.dgn SHEET NO. 407 OF 472 11/2/2011 8:49:21 AM JPorts

	DATE	DEPARTMENT OF TRANSPORTATION STATE OF GEORGIA
	REVISION	CONSTRUCTION DETAIL SOUND BARRIER TYPE B INTERLOCKING STEEL PANELS
	BY	NO SCALE JUNE 17, 2004
		NUMBER N-4