


# DEPARTMENT OF TRANSPORTATION STATE OF GEORGIA

## EROSION, SEDIMENT, & POLLUTION CONTROL PLAN SR 400 AT HAMMOND DRIVE INTERCHANGE

FEDERAL AID PROJECT  
CSNHS-0008-00(415)  
FULTON COUNTY


**RELEASED  
FOR  
CONSTRUCTION  
11/04/09**

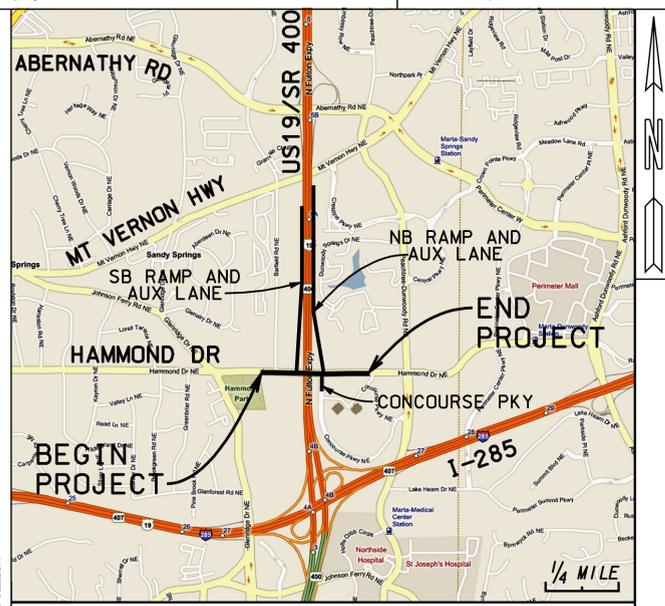

LOCATION SKETCH

MID-POINT COORDINATES  
STA. 115+69.00  
N 1425634.397 LONGITUDE 84°21'26.06"  
E 2238771.806 LATITUDE 33°55'08.33"

FEDERAL ROUTE \* US19  
STATE ROUTE \* GA400  
P.J.NO. 0008415

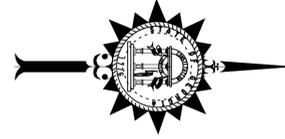

**24 Hour Contact  
Will Stevenson  
404-392-1094**


THIS PROJECT HAS BEEN PREPARED USING THE HORIZONTAL GEORGIA COORDINATE SYSTEM OF 1984 (NAD 1983/1994 WEST ZONE, AND THE NORTH AMERICAN VERTICAL DATUM (NAVD) OF 1988.

PLANS PREPARED BY  
**THE LPA GROUP**  
TRANSPORTATION CONSULTANTS  
3595 ENGINEERING DRIVE  
NORCROSS, GEORGIA 30092  
(770) 263-9118

**CSNHS-0008-00(415)  
FULTON COUNTY**



THE DATA, TOGETHER WITH ALL OTHER INFORMATION SHOWN ON THESE PLANS OR IN ANYWAY INDICATED THEREBY, WHETHER BY DRAWINGS OR NOTES, OR IN ANY OTHER MANNER, ARE BASED UPON FIELD INVESTIGATIONS AND ARE BELIEVED TO BE INDICATIVE OF ACTUAL CONDITIONS. HOWEVER, THE SAME ARE SHOWN AS INFORMATION ONLY, ARE NOT GUARANTEED, AND DO NOT BIND THE DEPARTMENT OF TRANSPORTATION IN ANY WAY. THE ATTENTION OF BIDDER IS SPECIFICALLY DIRECTED TO SUBSECTIONS 102.04, 102.05, AND 104.03 OF THE SPECIFICATIONS.

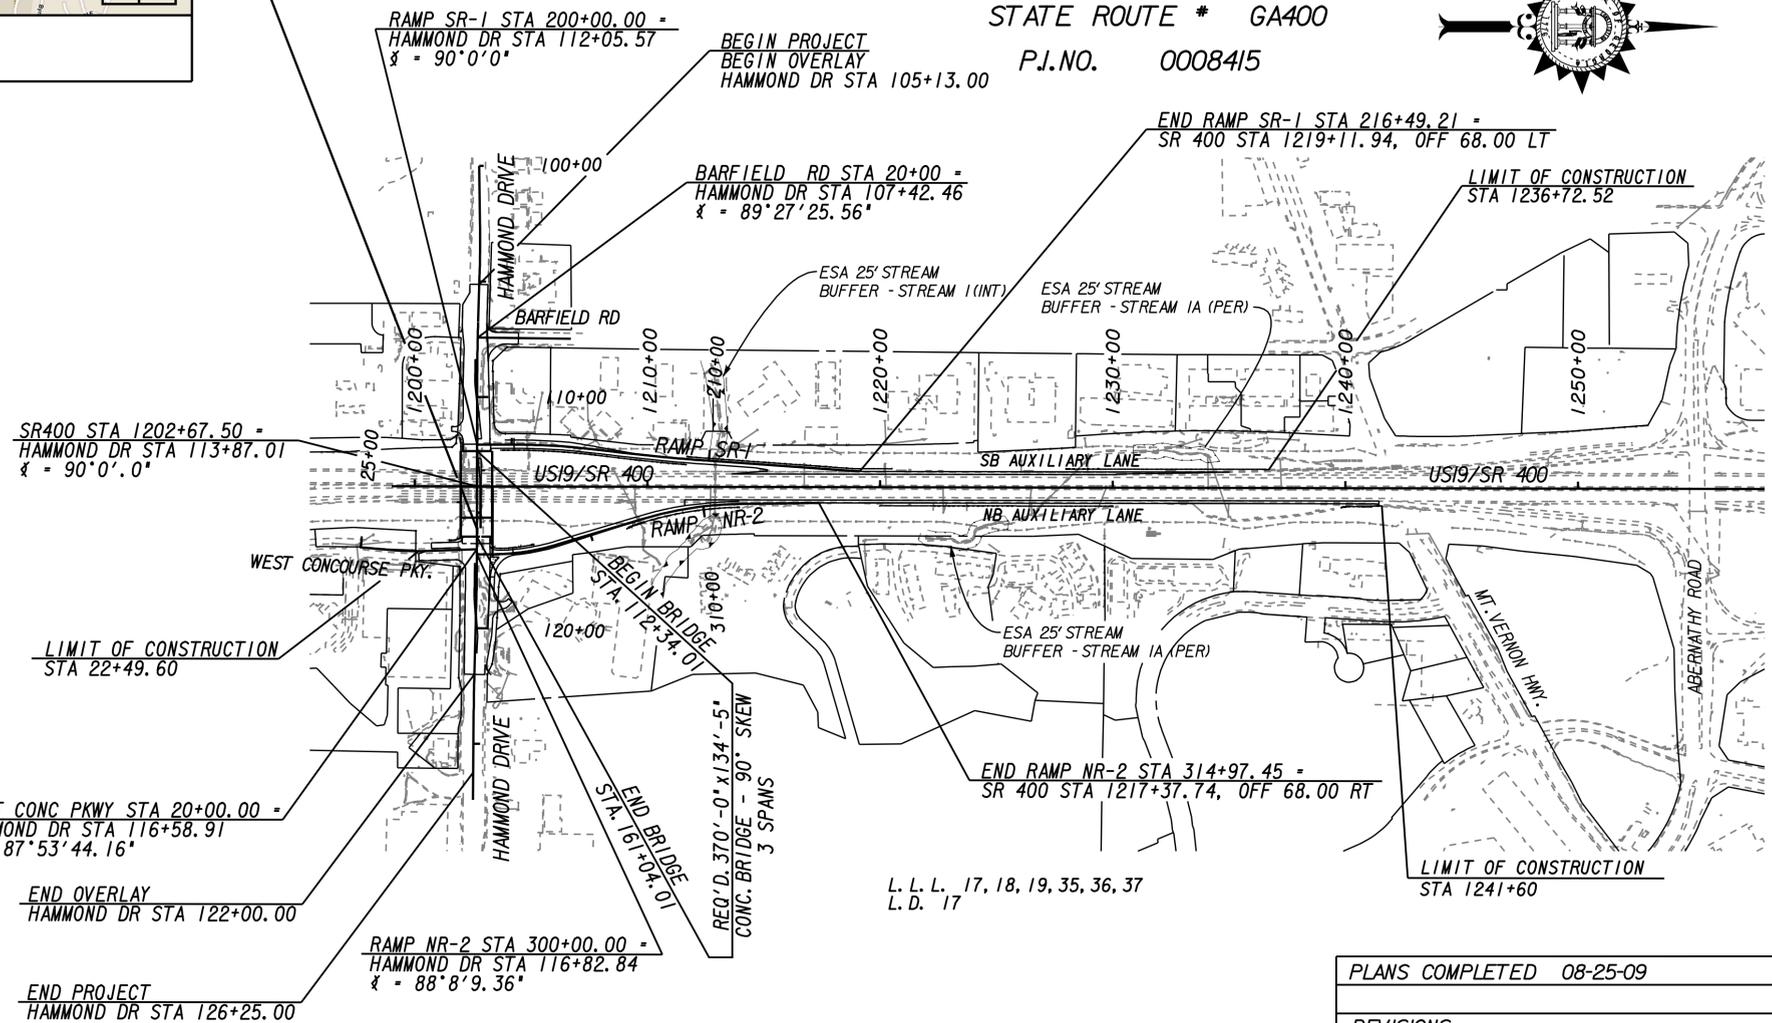

LENGTH OF PROJECT CSNHS-0008-00(415)01	FULTON COUNTY No. 121
	MILES
NET LENGTH OF ROADWAY	0.330
NET LENGTH OF BRIDGES	0.070
NET LENGTH OF PROJECT	0.400
NET LENGTH OF EXCEPTIONS	0.000
GROSS LENGTH OF PROJECT	0.400



GERALD M. ROSS, GSWCC LEVEL II Certification \*000004443

BETH ANN MARKS, GSWCC LEVEL II Certification \*000006932

\*I certify that this Erosion, Sedimentation and Pollution Control Plan has been prepared in accordance with part IV, of the General NPDES Permit No. GAR 100002.\*

\*I certify that the permittee's Erosion, Sedimentation and Pollution Control Plan provides for an appropriate and comprehensive system of best management practices required by the Georgia Water Quality Control Act and the document "Manual for Erosion and Sediment Control in Georgia" (Manual) published by the State Soil and Water Conservation Commission as of January 1 of the year in which the land disturbing activity was permitted, provides for the sampling of the receiving water(s) or the sampling of the storm water outfalls and that the designed system of best management practices and sampling methods is expected to meet the requirements contained in the General NPDES Permit No. GAR 100002.\*

\*I certify that the permittee's Erosion, Sedimentation and Pollution Control Plan provides for the monitoring of: (a) all perennial and intermittent streams and other water bodies shown on the USGS topographic map and all other field verified perennial and intermittent streams and other water bodies, or (b) where any such specific identified perennial or intermittent stream and other water body is not proposed to be sampled, I have determined in my professional judgment, utilizing the factors required in the General NPDES Permit No. GAR 100002, that the increase in the turbidity of each specific identified sampled receiving water will be representative of the increase in the turbidity of a specific identified un-sampled receiving water.\*

\*I certify under penalty of law that this document and all attachments were prepared under my direction or supervision in accordance with a system designed to assure that the certified personnel properly gather and evaluate the information submitted. Based on my inquiry of the person or persons who manage the system, or those persons directly responsible for gathering the information, the information submitted is, to the best of my knowledge and belief, true, accurate, and complete. I am aware that there are significant penalties for submitting false information, including the possibility of fine and imprisonment for knowing violations.\*

I certify under penalty of law that this plan was prepared after a site visit to the location described herein by myself or my authorized agent under my direct supervision.

PLANS COMPLETED 08-25-09				
REVISIONS				
DATE	REQUESTED BY	PAGE NUMBER	SIGNATURE	GSWCC LEVEL II*
10/07/2009	EPD	411, 413, 422, 429, 431, 432, 439, 440, 447, 449, 450, 457, 458, 464		0000006932
10/20/2009	EPD	413		0000006932
02/16/2010	LPA	411 & 453		0000006932
5/14/2010	GDOT	411, 431, 432, 439, 440, 449, 450, 457, 458		0000006932