




COUNTY	PROJECT NUMBER	SHEET NO.	TOTAL SHEETS
BULLOCH	CSSFT-0008-00(424)	50	55

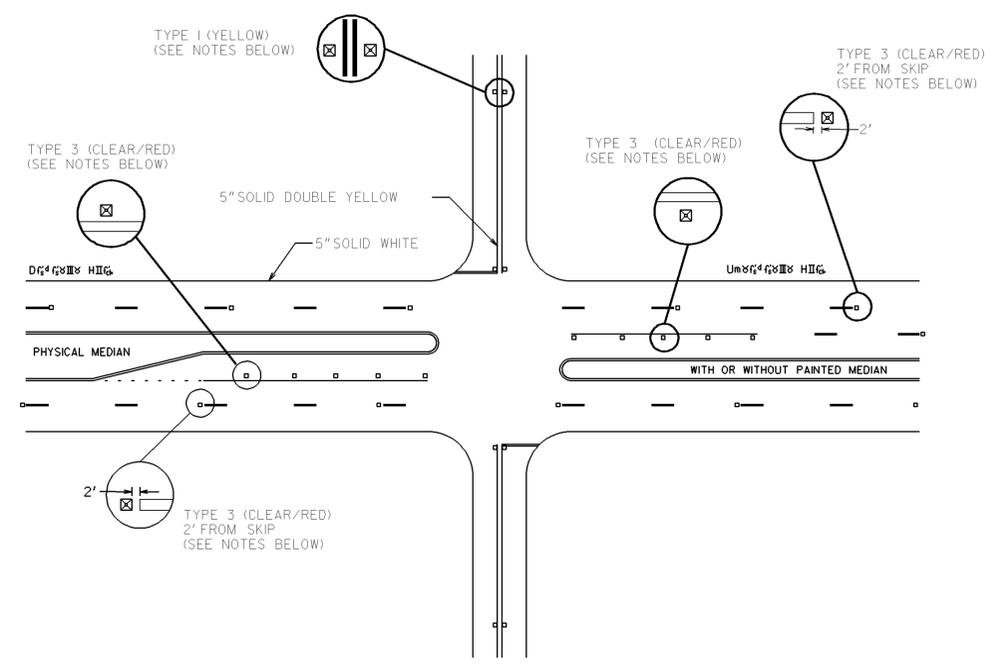


DIVIDED / UNDIVIDED HIGHWAY

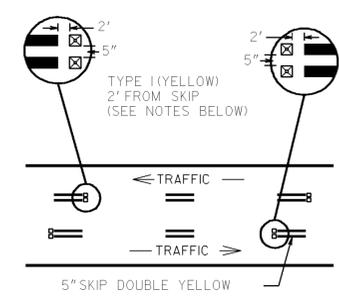


REVERSIBLE LANE

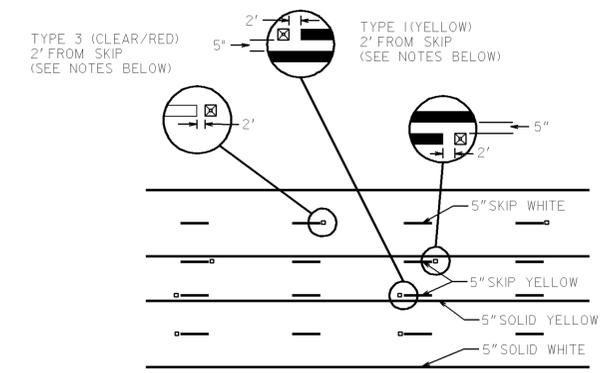

TWO WAY LEFT TURN LANE

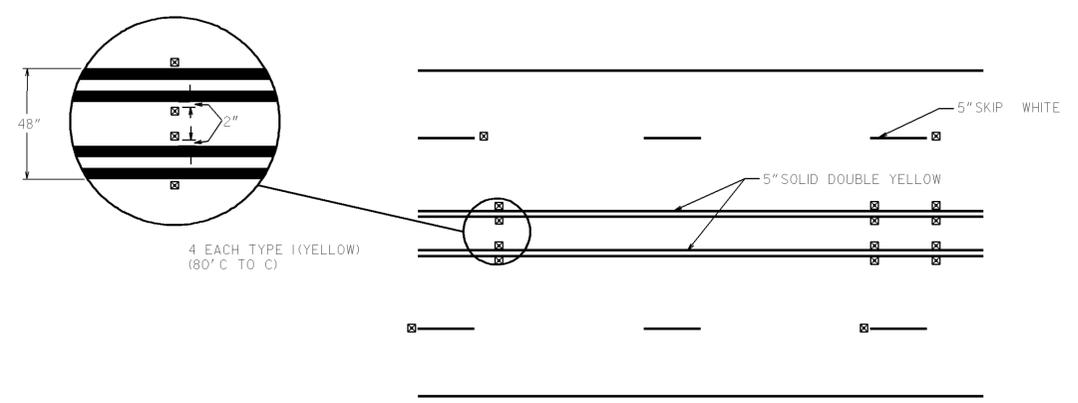

4'-0" STRIPED FLUSH MEDIAN

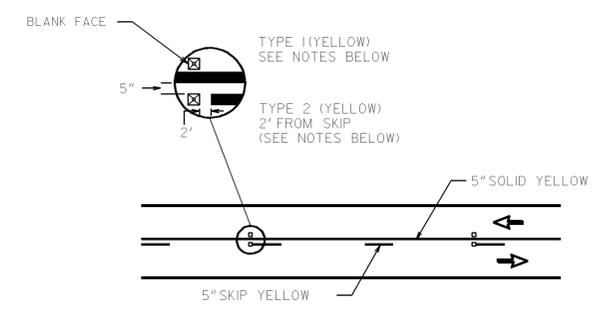

NO PASSING ZONE

GENERAL NOTES:

1. RAISED PAVEMENT MARKERS SHALL BE SPACED EVERY 80 FT UNLESS OTHERWISE SPECIFIED.
2. ON SOLID WHITE TURN BAY LINES, SPACING SHALL BE 20 FT.
3. RAISED PAVEMENT MARKERS SHALL BE OFFSET 5 INCHES FROM SOLID LANE LINES.
4. CLEAR FACE OF TYPE 3 RAISED PAVEMENT MARKERS SHALL BE ORIENTED TOWARD ONCOMING TRAFFIC.
5. ON HORIZONTAL CURVES WHERE AT LEAST 3 MARKERS CANNOT BE SEEN AT ONE TIME USING NORMAL SPACING, MARKERS SHALL BE PLACED 40 FT.

GEORGIA
DEPARTMENT
OF
TRANSPORTATION

- NO SCALE -

DATE	REVISIONS
9/4/03	NO PASSING ZONE RPM'S
1/13/04	NO PASSING ZONE RPM'S
1/18/05	CHANGED BORDER

STATE OF GEORGIA
DEPARTMENT OF TRANSPORTATION
OFFICE: TRAFFIC SAFETY & DESIGN
SIGNING AND MARKING PLANS
DETAILS OF RAISED PAVEMENT
MARKER LOCATION NON-LIMITED
ACCESS ROADWAY
JANUARY 2000

T-15A
NUMBER
T-15A