


DEPARTMENT OF TRANSPORTATION STATE OF GEORGIA

PLAN AND PROFILE OF PROPOSED SR 3/US 19 @ CR 101/CENTURY ROAD CSSFT-0008-00(457)

FEDERAL AID PROJECT
LEE COUNTY




NOTE :
 ALL REFERENCES IN THIS DOCUMENT, WHICH INCLUDES ALL PAPERS, WRITINGS, DOCUMENTS, DRAWINGS, OR PHOTOGRAPHS USED, OR TO BE USED IN CONNECTION WITH THIS DOCUMENT, TO "STATE HIGHWAY DEPARTMENT OF GEORGIA," "STATE HIGHWAY DEPARTMENT," "GEORGIA STATE HIGHWAY DEPARTMENT," "HIGHWAY DEPARTMENT," OR "DEPARTMENT" WHEN THE CONTEXT THEREOF MEANS THE STATE HIGHWAY DEPARTMENT OF GEORGIA, AND SHALL BE DEEMED TO MEAN THE DEPARTMENT OF TRANSPORTATION.

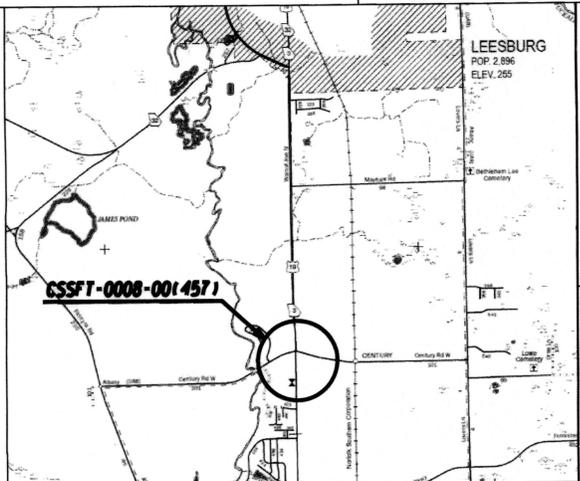

LOCATION SKETCH

DESIGN DATA	SR 3		CR 101	
	2015	2035	2015	2035
TRAFFIC A.D.T.	20000	24600	1500	1700
TRAFFIC D.H.V.	1010	1250	95	110
DIRECTIONAL DISTRIBUTION	50/50		50/50	
% TRUCKS	5.5%		N/A	
24 HOUR TRUCK %	7.0%		N/A	
SPEED DESIGN	55 MPH		35 MPH	

FEDERAL ROUTE * 19
STATE ROUTE * 3
P.I. NO. 0008457

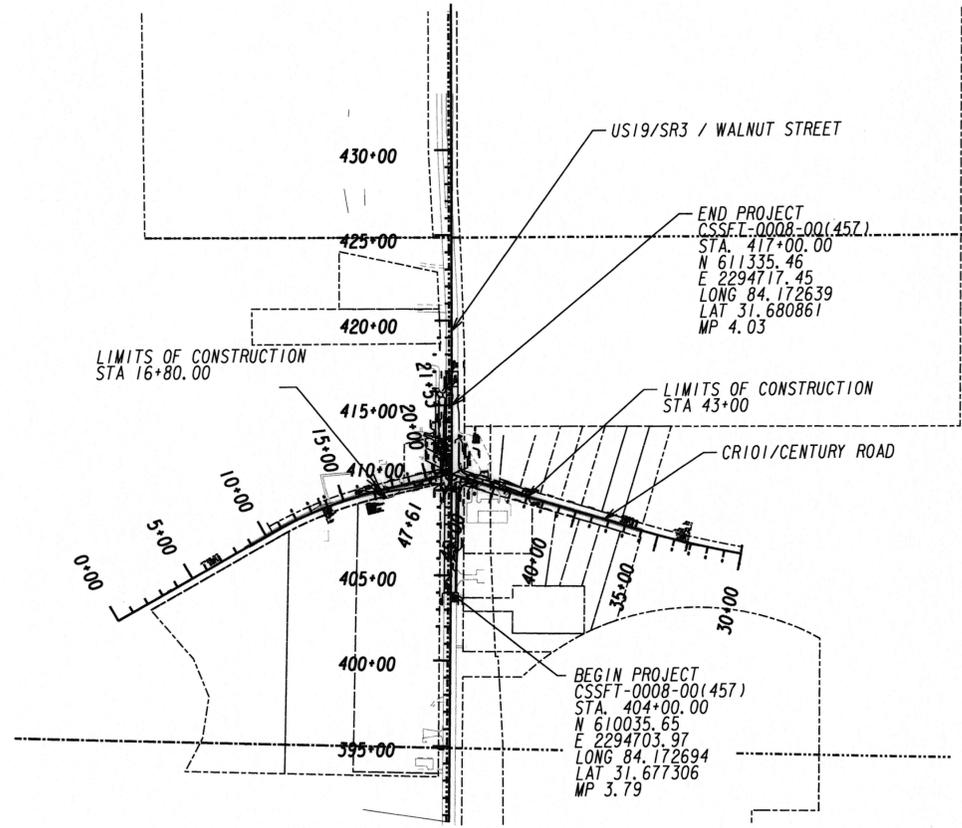

PLANS PREPARED BY: LINNON NESBITT
OFFICE OF ROADWAY DESIGN

RECOMMENDED FOR SUBMISSION BY: JOSHUA B. TAYLOR, P.E.
OFFICE OF ROADWAY DESIGN

RECOMMENDED FOR APPROVAL BY: C. Andy Carey, P.E.
STATE ROADWAY DESIGN ENGINEER

LOCATION & DESIGN APPROVAL DATE: 05/21/2013

FUNCTIONAL CLASS:
URBAN PRINCIPAL ARTERIAL

THIS PROJECT IS 100% IN LEE COUNTY AND IS 100% IN CONG. DIST. NO. 2.

PROJECT DESIGNATION: EXEMPT

THIS PROJECT HAS BEEN PREPARED USING THE HORIZONTAL GEORGIA COORDINATE SYSTEM OF 1984 (NAD 1983/94 WEST ZONE), AND THE NORTH AMERICAN VERTICAL DATUM (NAVD) OF 1988.

THE DATA, TOGETHER WITH ALL OTHER INFORMATION SHOWN ON THESE PLANS OR IN ANYWAY INDICATED THEREBY, WHETHER BY DRAWINGS OR NOTES, OR IN ANY OTHER MANNER, ARE BASED UPON FIELD INVESTIGATIONS AND ARE BELIEVED TO BE INDICATIVE OF ACTUAL CONDITIONS. HOWEVER, THE SAME ARE SHOWN AS INFORMATION ONLY, ARE NOT GUARANTEED, AND DO NOT BIND THE DEPARTMENT OF TRANSPORTATION IN ANY WAY. THE ATTENTION OF BIDDER IS SPECIFICALLY DIRECTED TO SUBSECTIONS 102.04, 102.05, AND 104.03 OF THE SPECIFICATIONS.

MID-POINT COORDINATES
 STA 410+50.00
 X=2294712.99
 Y=610685.59
 MP 3.91

LENGTH OF PROJECT	COUNTY No. 177
	Project No. 0008457
	MILES
NET LENGTH OF ROADWAY	0.246
NET LENGTH OF BRIDGES	N/A
NET LENGTH OF PROJECT	0.246
NET LENGTH OF EXCEPTIONS	0
GROSS LENGTH OF PROJECT	0.246



DATE: 12-12-14
 CHIEF ENGINEER: Russell R. McManis

PLANS COMPLETED	12-12-2014
REVISIONS	
01/13/2014 R/W REVISED	

