


Wed Dec 22 09:14:15 1999 \\\G001.G0.SV20\0CF\OSD\Multi\ref\post\W\standrd\F\shh\4270.rtf

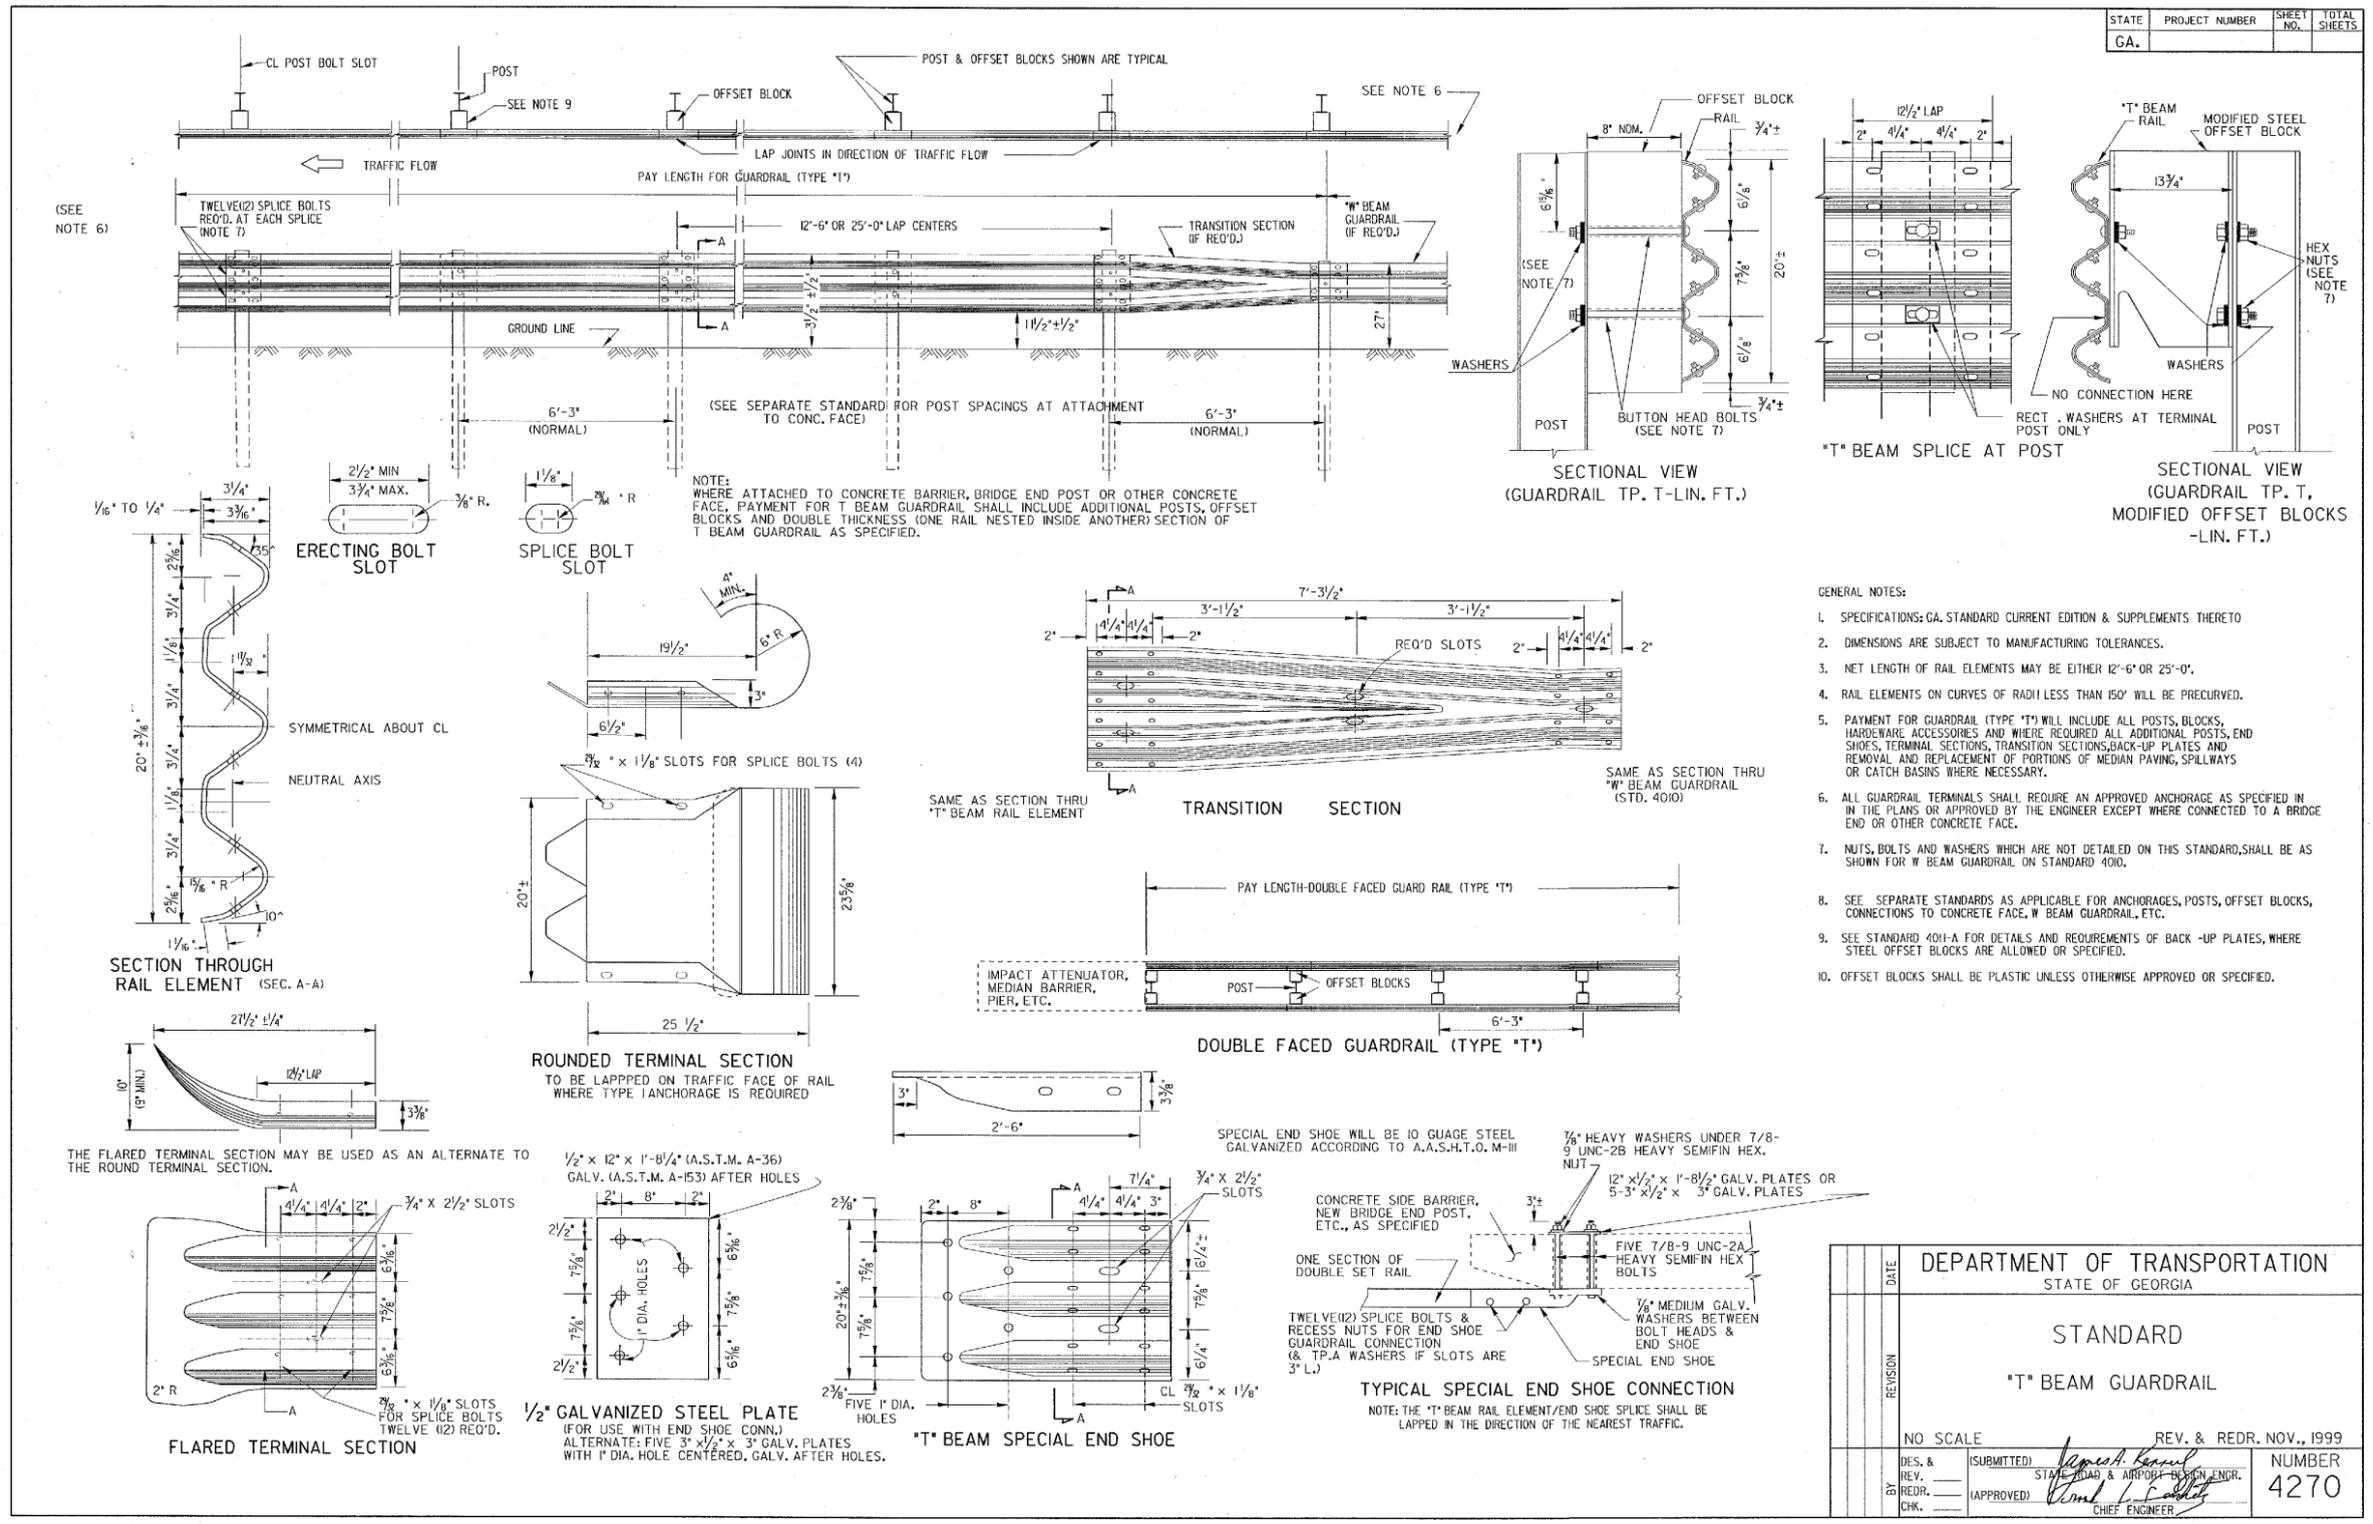

DATE		DEPARTMENT OF TRANSPORTATION STATE OF GEORGIA	
REVISION		STANDARD "T" BEAM GUARDRAIL	
NO SCALE		REV. & REDR. NOV., 1999	
DES. & REV.	(SUBMITTED) <i>James H. Beaulieu</i>	NUMBER 4270	
REDR.	(APPROVED) <i>Thomas J. Galt</i>	STATE ROAD & AIRPORT DESIGN ENGR.	
CHK.		CHIEF ENGINEER	



REVISION DATES	

STATE OF GEORGIA
DEPARTMENT OF TRANSPORTATION
OFFICE: INNOVATIVE PROGRAM DELIVERY
GEORGIA STANDARDS